

FILE LOCATION: C:\Users\lgaugher\OneDrive - Texas Tech University\TTU Projects\Parkway Lighting\Drawings\TTU Parkway Proposed Lighting-Path Plan.dwg PLOT USER: Naugher, Ld. PLOT DATE: 2022/11/17 11:24:14 AM


TEXAS TECH UNIVERSITY TEXAS TECH PARKWAY MEDIAN LIGHTING & SHARED-USE PATH

23-24495

NOVEMBER 2022

INDEX OF DRAWINGS

TITLE	
GENERAL	COVER SHEET
G-101	INSET KEY MAP
	SCOPE MATERIALS SUMMARY
CIVIL	
C-101	INSET A
C-102	INSET B
	INSET C
C-103	INSET D
C-104	INSET E
C-105	DETAILS

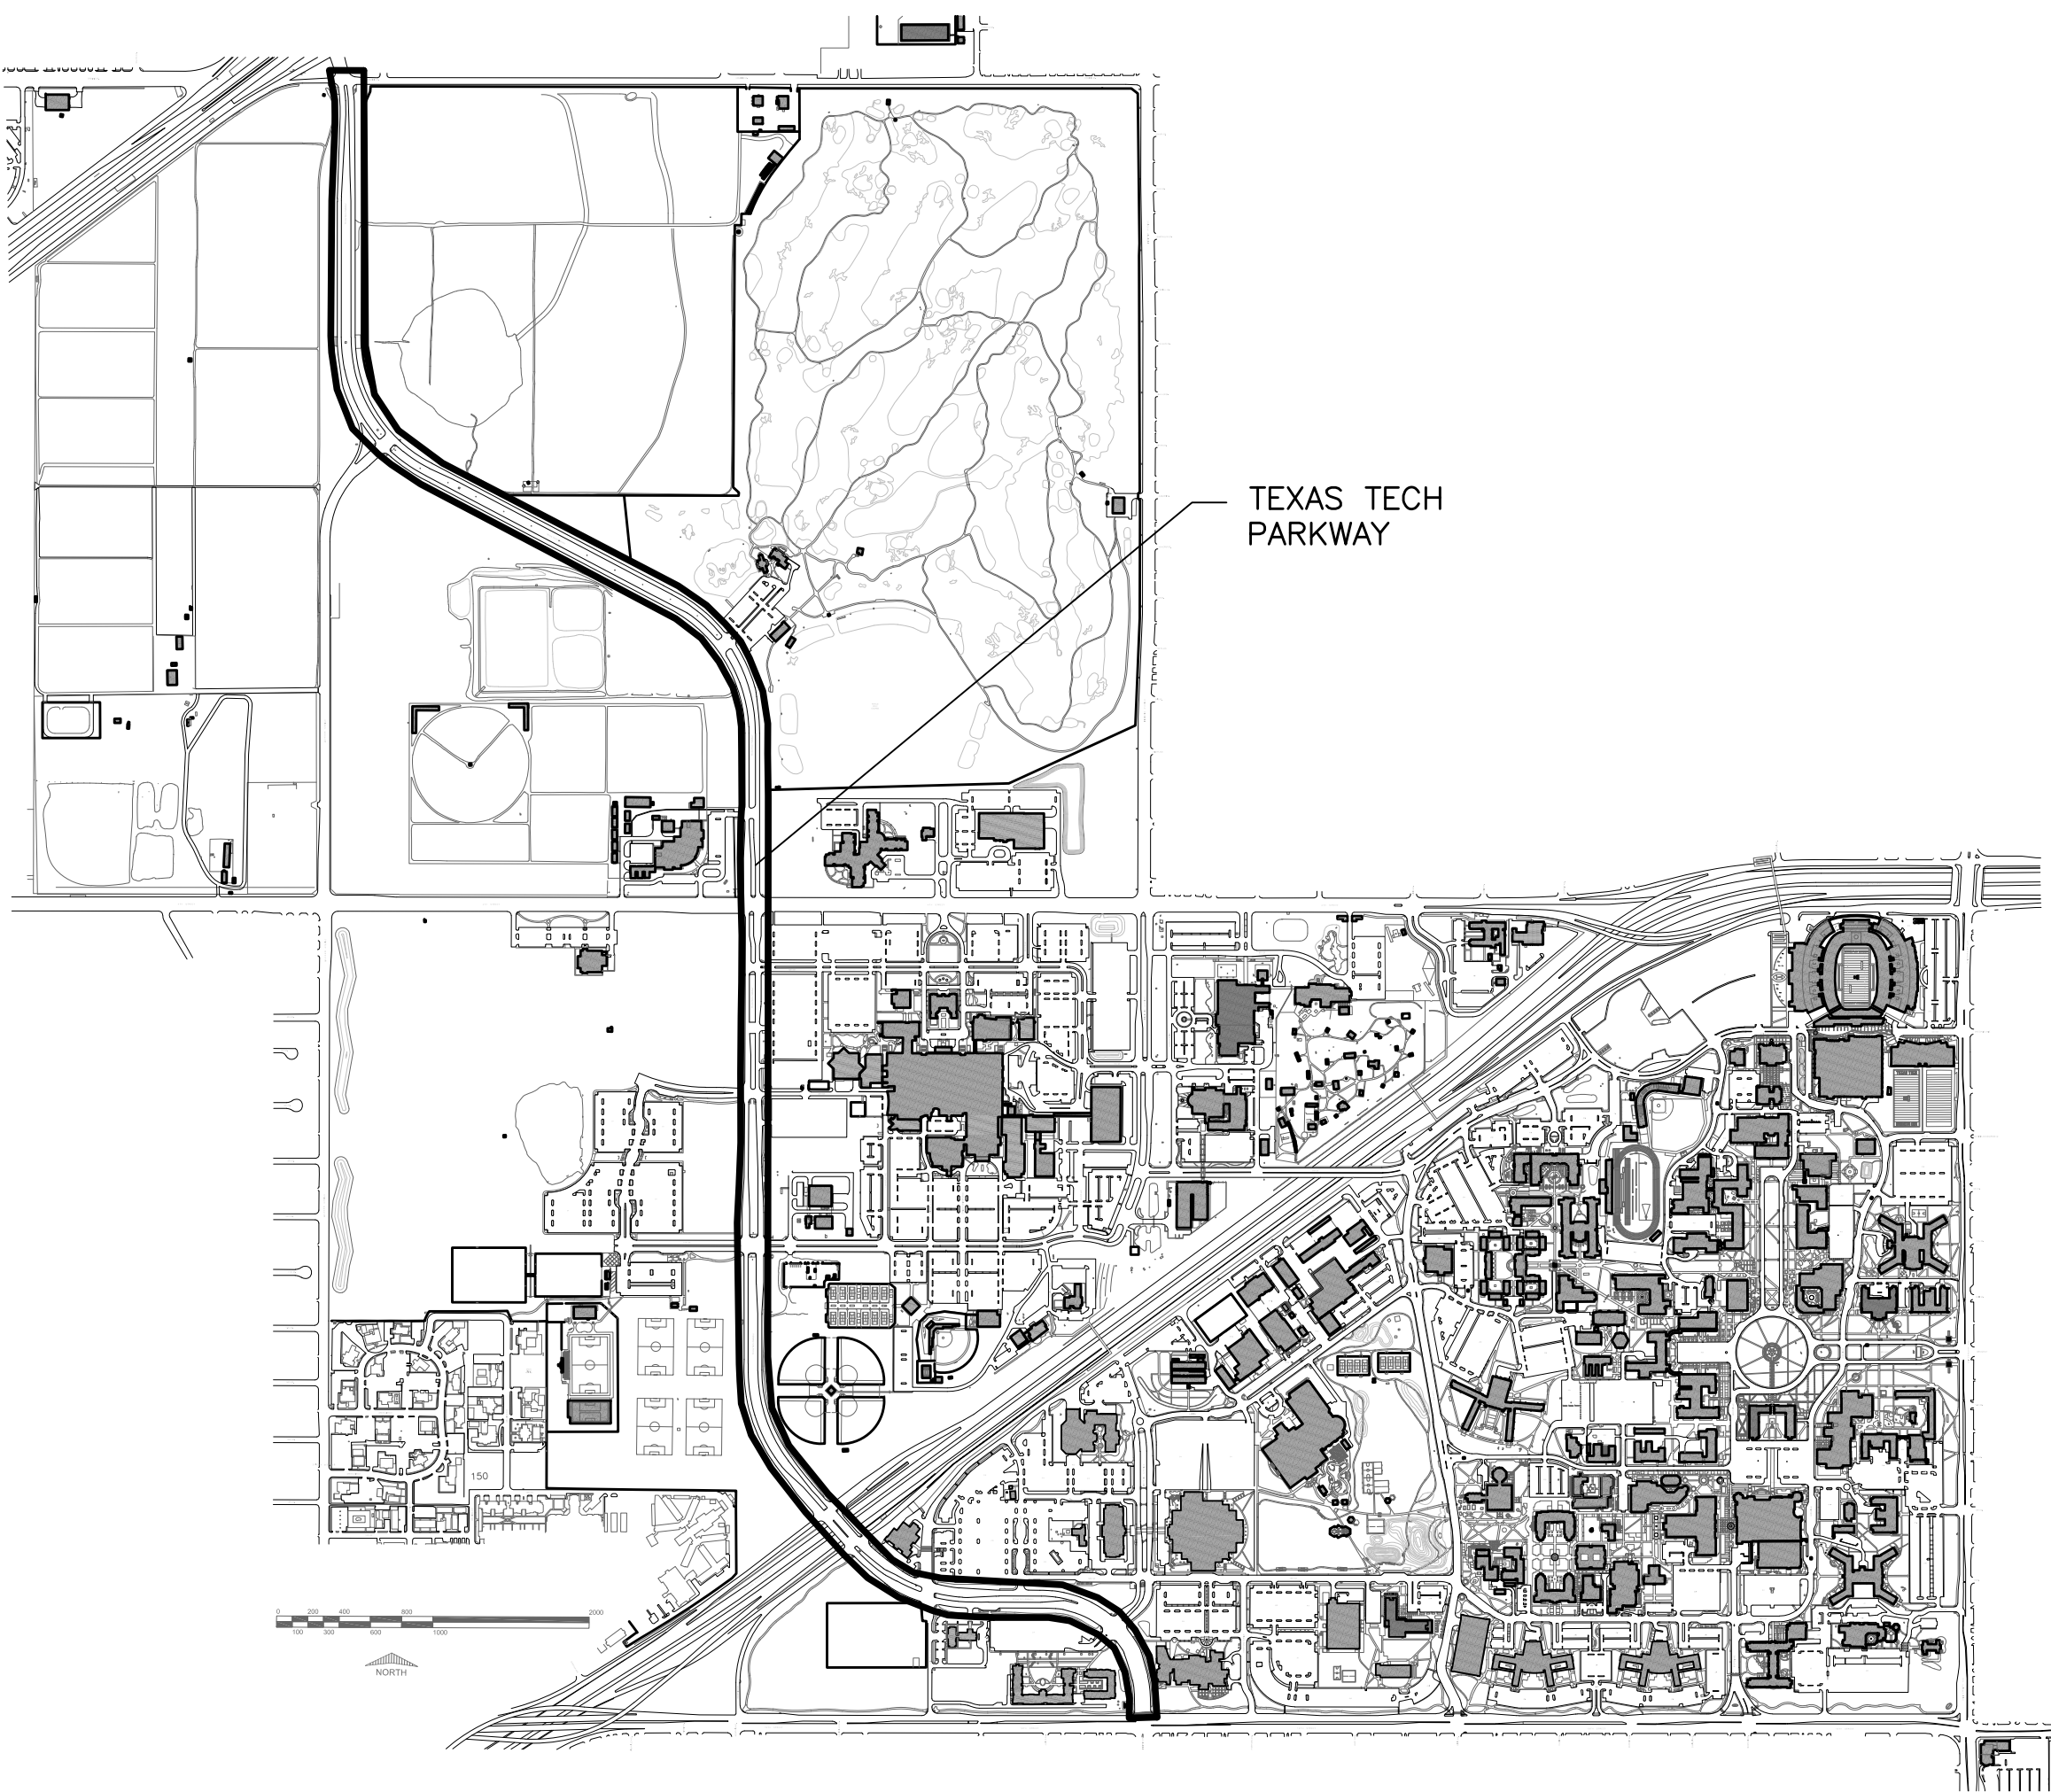

PROJECT LOCATION MAP
SCALE: NONE

SCOPE OF WORK

CURRENTLY ALL BUT ONE CONTROLLED INTERSECTION IS LIGHTED WITH 4 POLES AT EACH CORNER. THIS PROJECT PROPOSES TO INSTALL TALL POLE LIGHTING ALONG THE MEDIANS TO SUPPORT THE SAFETY OF VEHICLE TRAFFIC AND TRANSPORTATION ALTERNATIVES ALONG THE PARKWAY. THIS LIGHTING WILL ALSO ILLUMINATE THE EXISTING AND PROPOSED NEW SHARED-USE PATHWAYS. THIS PROJECT ALSO INCLUDES THE INSTALLATION OF NEW SHARED-USE PATHWAYS.

		REVISIONS	
MARK	DATE		REMARKS



TEXAS TECH
UNIVERSITY.
From here, it's possible.



PO BOX 43142
LUBBOCK, TX 79409
on campus: MS3142
(806) 742-2761




TEXAS TECH UNIVERSITY.
Operations Division Engineering Services™

SET NO.

ESTIMATED MATERIALS SUMMARY




NEW TALL POLES IN MEDIAN: 67
EXISTING TALL POLES: 8
LED LUMINAIRES (2/POLE): 150

NEW SHARED-USE PATHWAY (LF): 7235

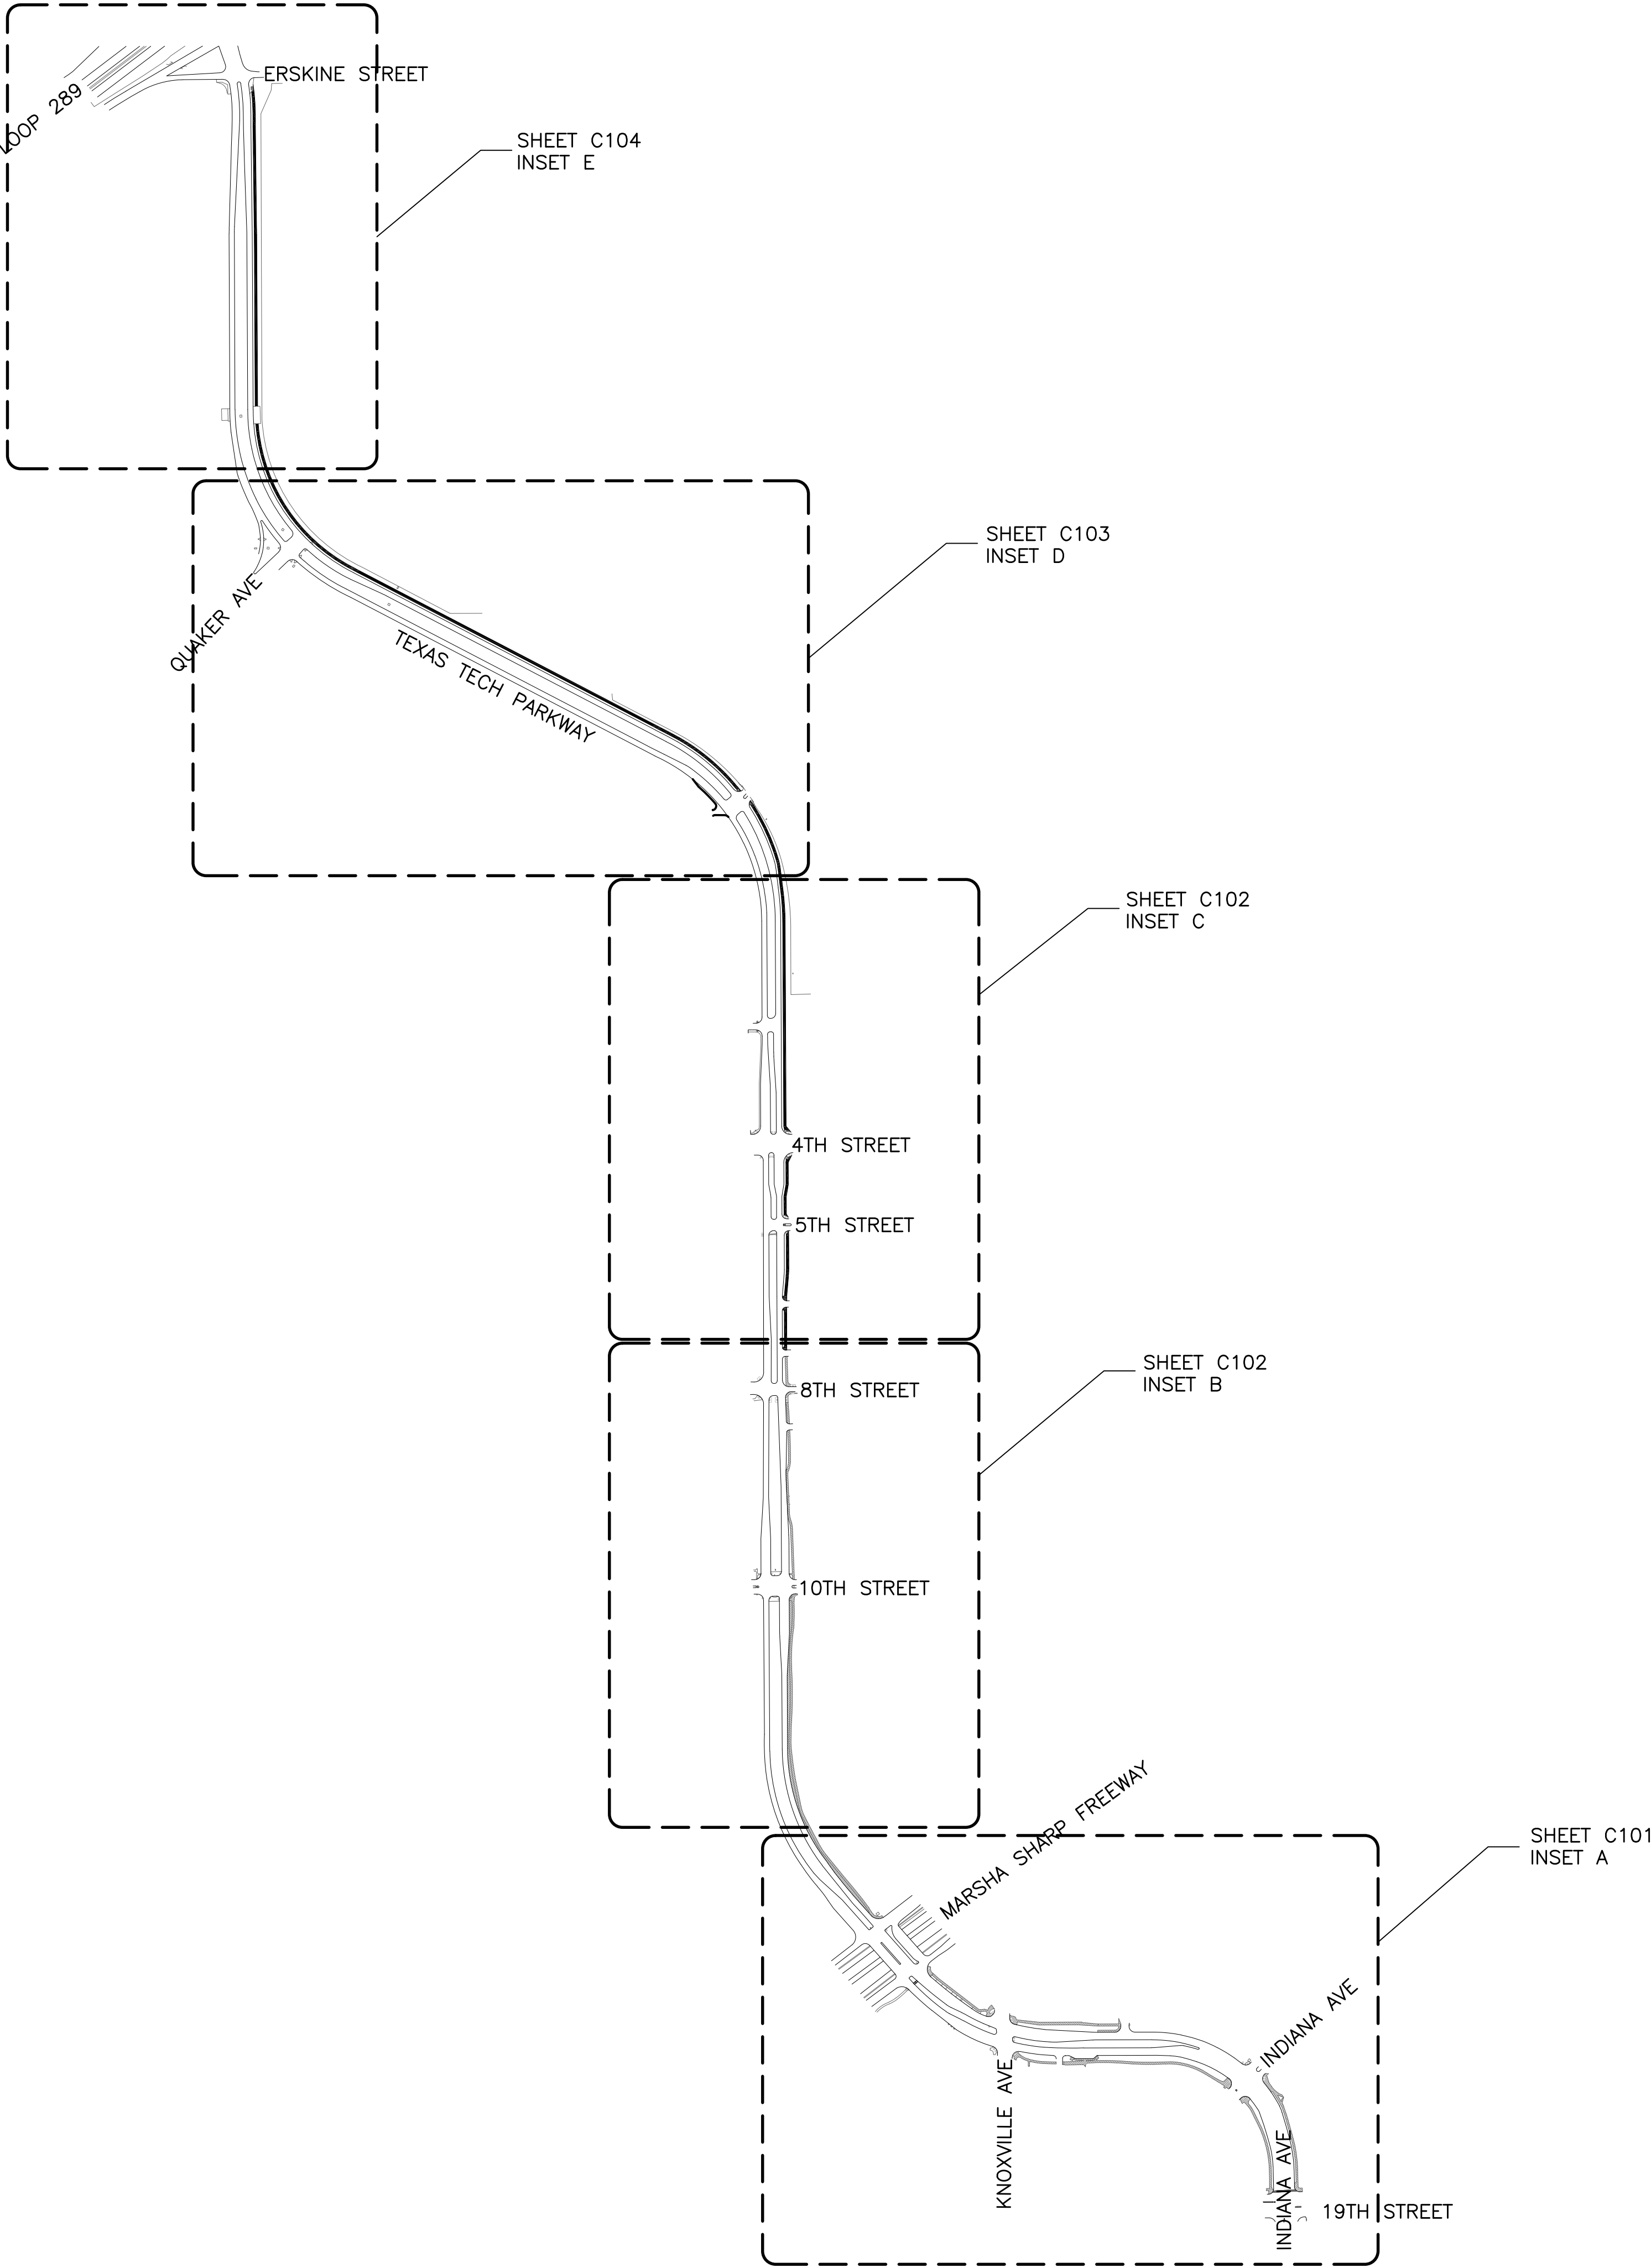

INSET KEY MAP

SCALE: NONE

 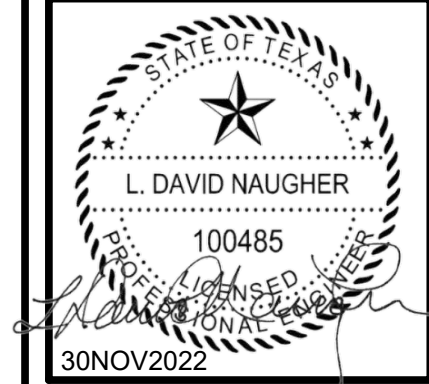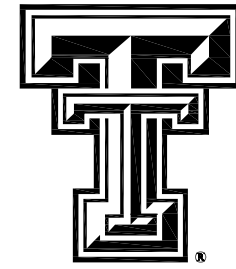

TEXAS TECH UNIVERSITY
TEXAS TECH PARKWAY
PROPOSED LIGHTING AND
SHARED-USE PATHWAY


Operations Division
Engineering Services
Physical Plant Bldg - Suite 3
Texas Tech University
Lubbock, TX 79409
(P) (806) 742-2761
(F) (806) 742-0147
Mailing Address:
PO BOX 43142
LUBBOCK, TX 79409
on campus: MS3142

PM: LD NAUGHER
PROJECT #: 23-24495
ISSUE DATE: NOVEMBER 2022
REVISIONS:

NUMBER & TITLE:



G-101

FILE LOCATION: C:\Users\lgaugher\OneDrive - Texas Tech University\TTU Projects\Parkway Lighting\Drawings\TTU Parkway Proposed Lighting\Path Plan.dwg
PLOT USER: Naugher, L.D.
PLOT DATE: 2022/11/17 11:22:55 AM

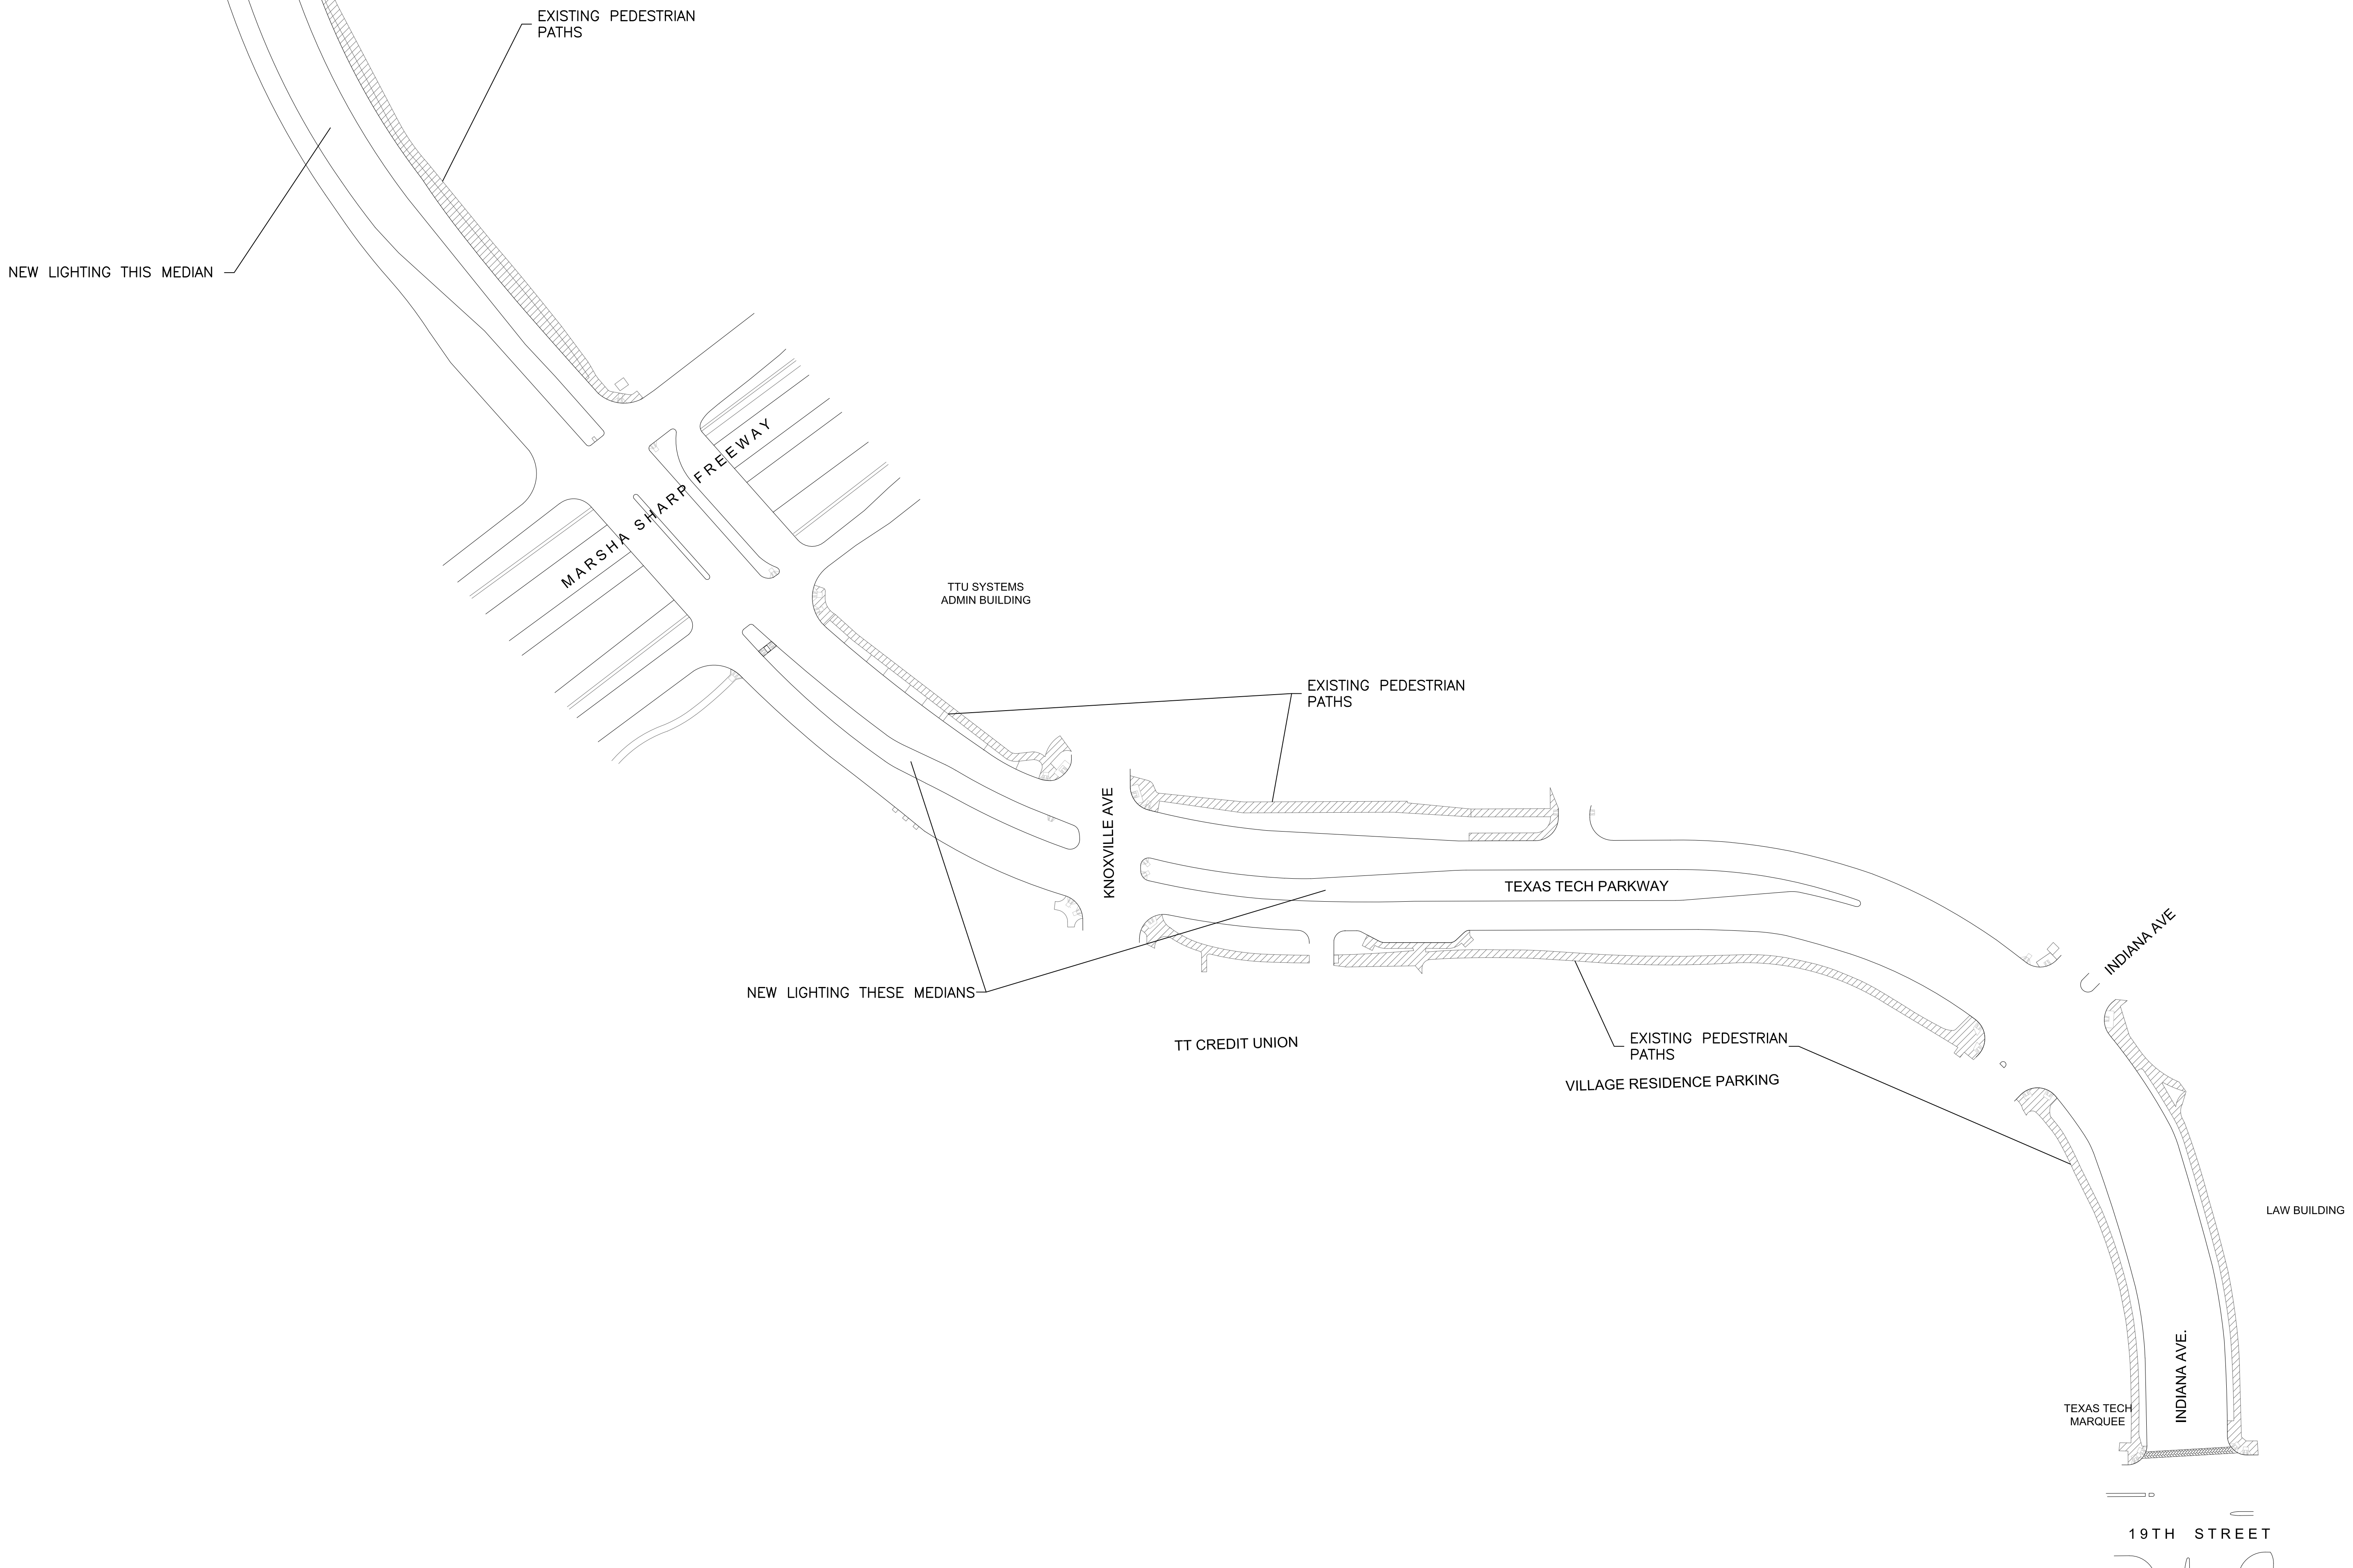

INSET A

SCALE: 1" = 100'

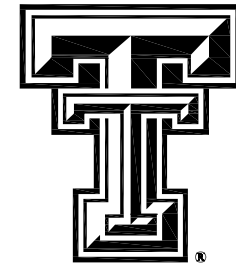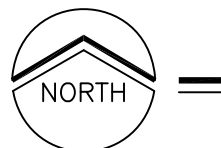

TEXAS TECH UNIVERSITY
TEXAS TECH PARKWAY
PROPOSED LIGHTING AND
SHARED-USE PATHWAY

Operations Division
Engineering Services

Mailing Address:
PO BOX 43142
LUBBOCK, TX 79409
on campus: MS3142


Physical Plant Bldg - Suite 3
Texas Tech University
(P) (806) 742-2761
(F) (806) 742-0147

PM: LD NAUGHER
PROJECT #: 23-24495
ISSUE DATE: NOVEMBER 2022
REVISIONS:

NUMBER & TITLE:


C-101

FILE LOCATION: C:\Users\ldnaugher\OneDrive - Texas Tech University\TTU Projects\Parkway Lighting\Drawings\TTU Parkway Proposed Lighting-Path Plan.dwg
PLOT USER: Naugher, L.D.
PLOT DATE: 2022/11/17 11:22:25 AM

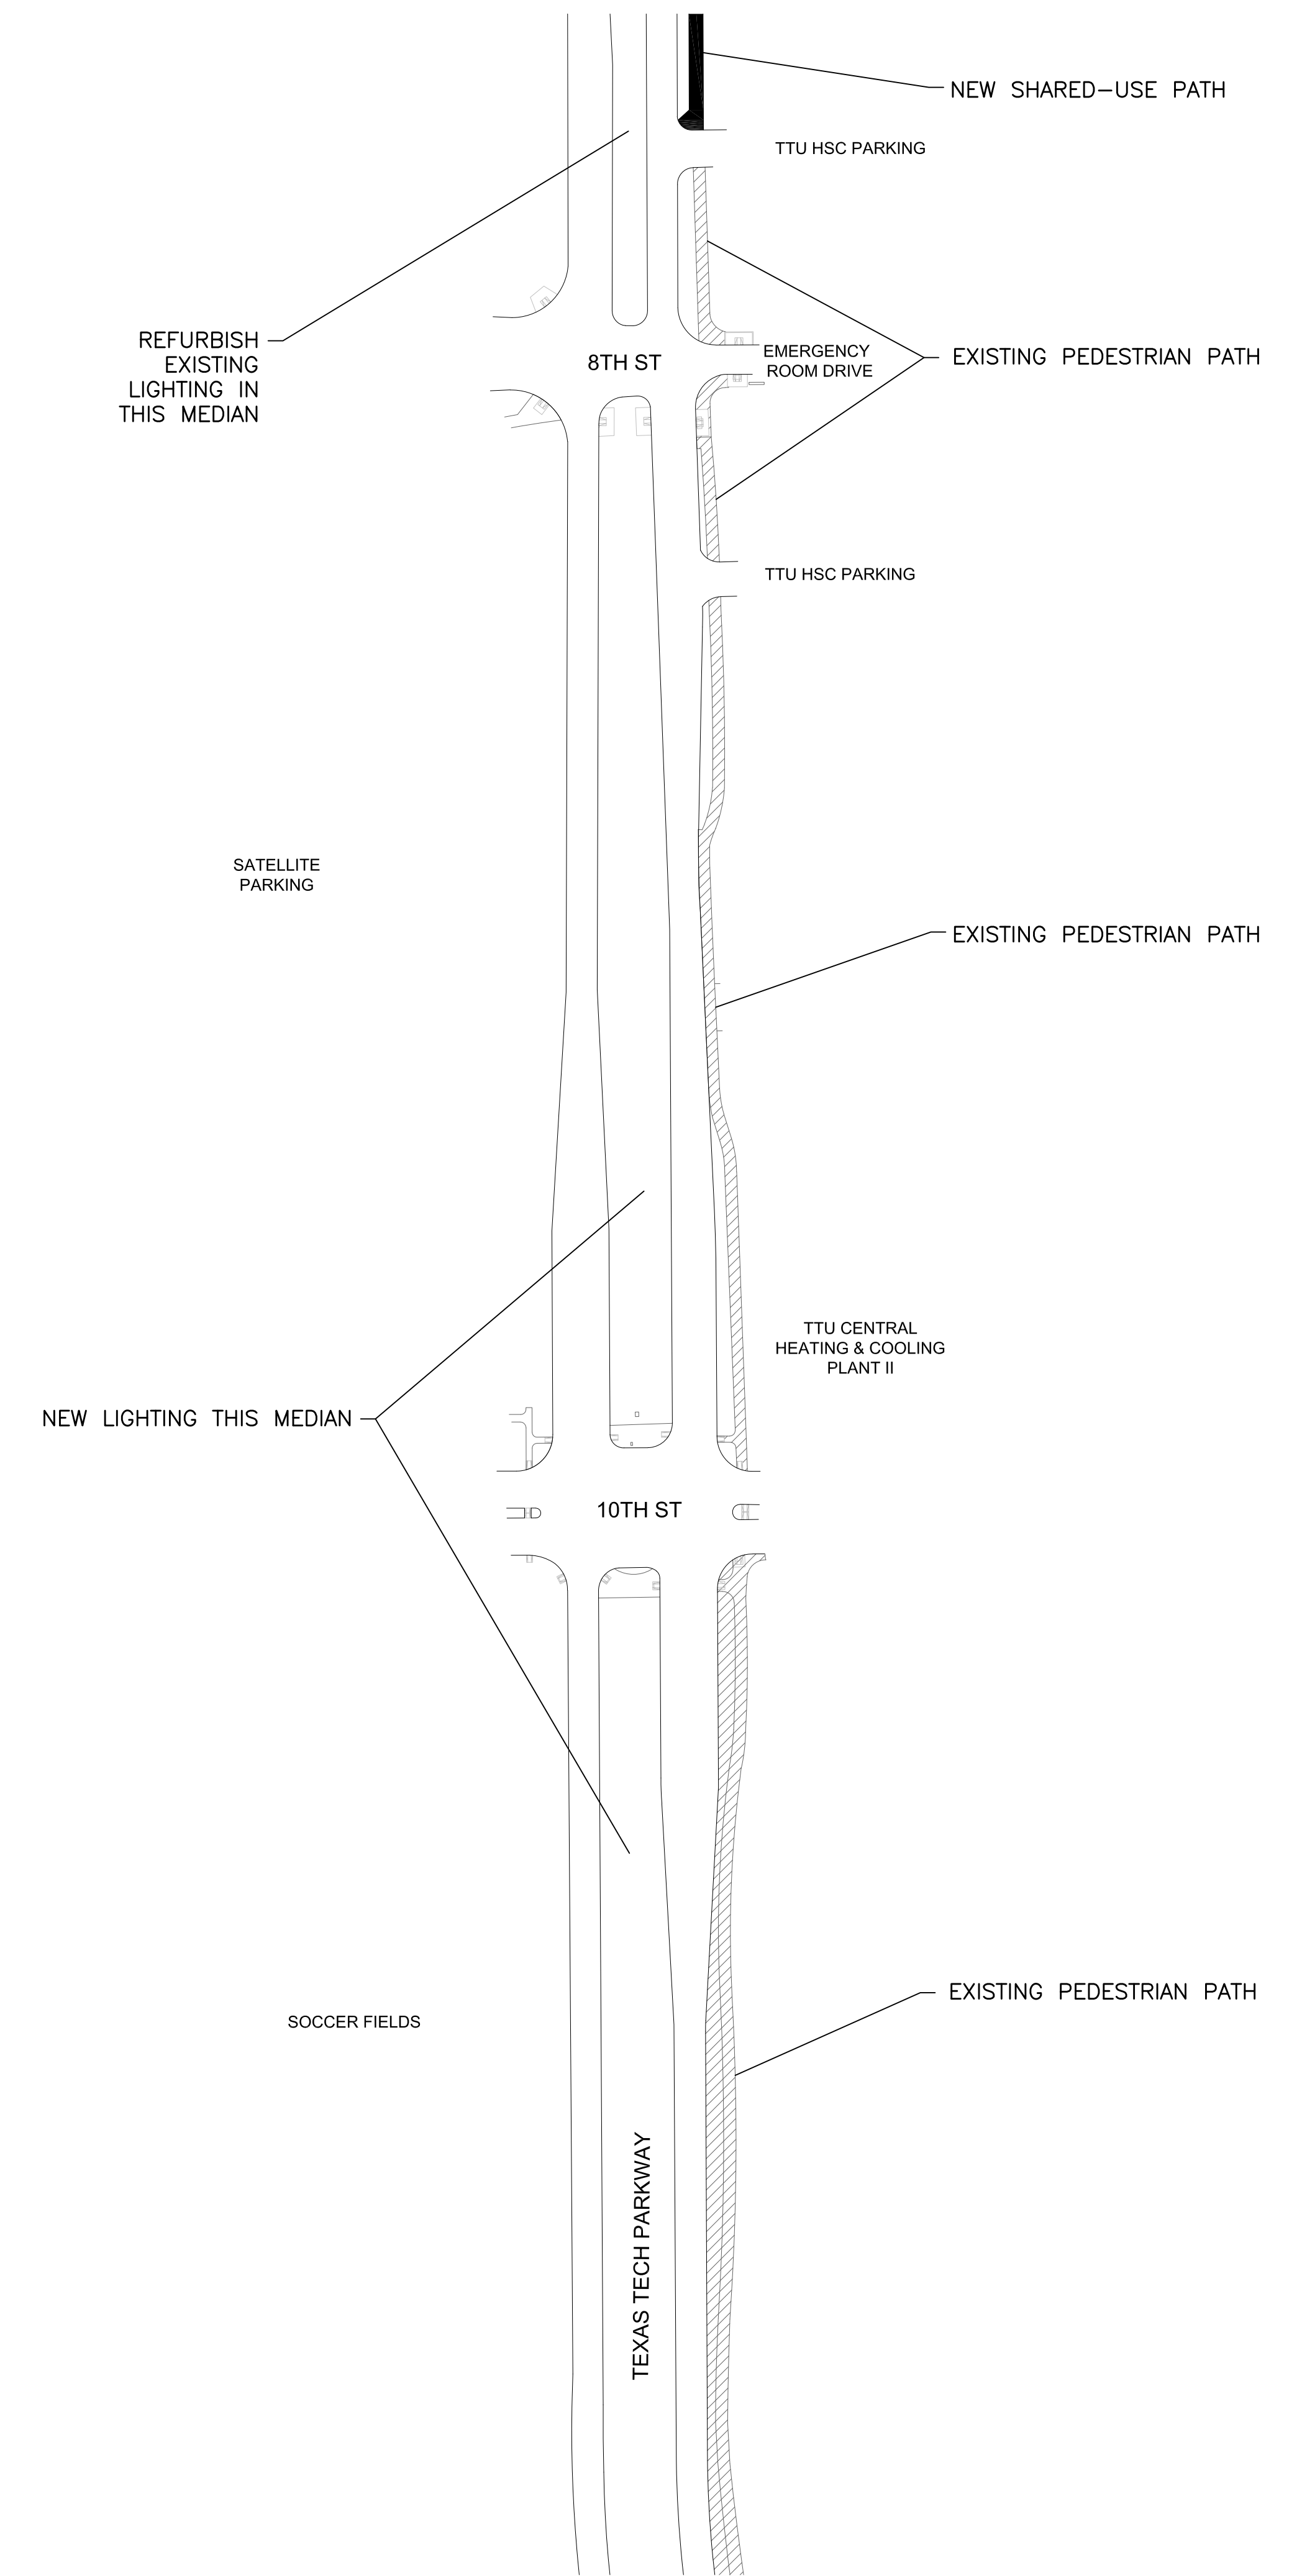


INSET B

SCALE: 1" = 100'

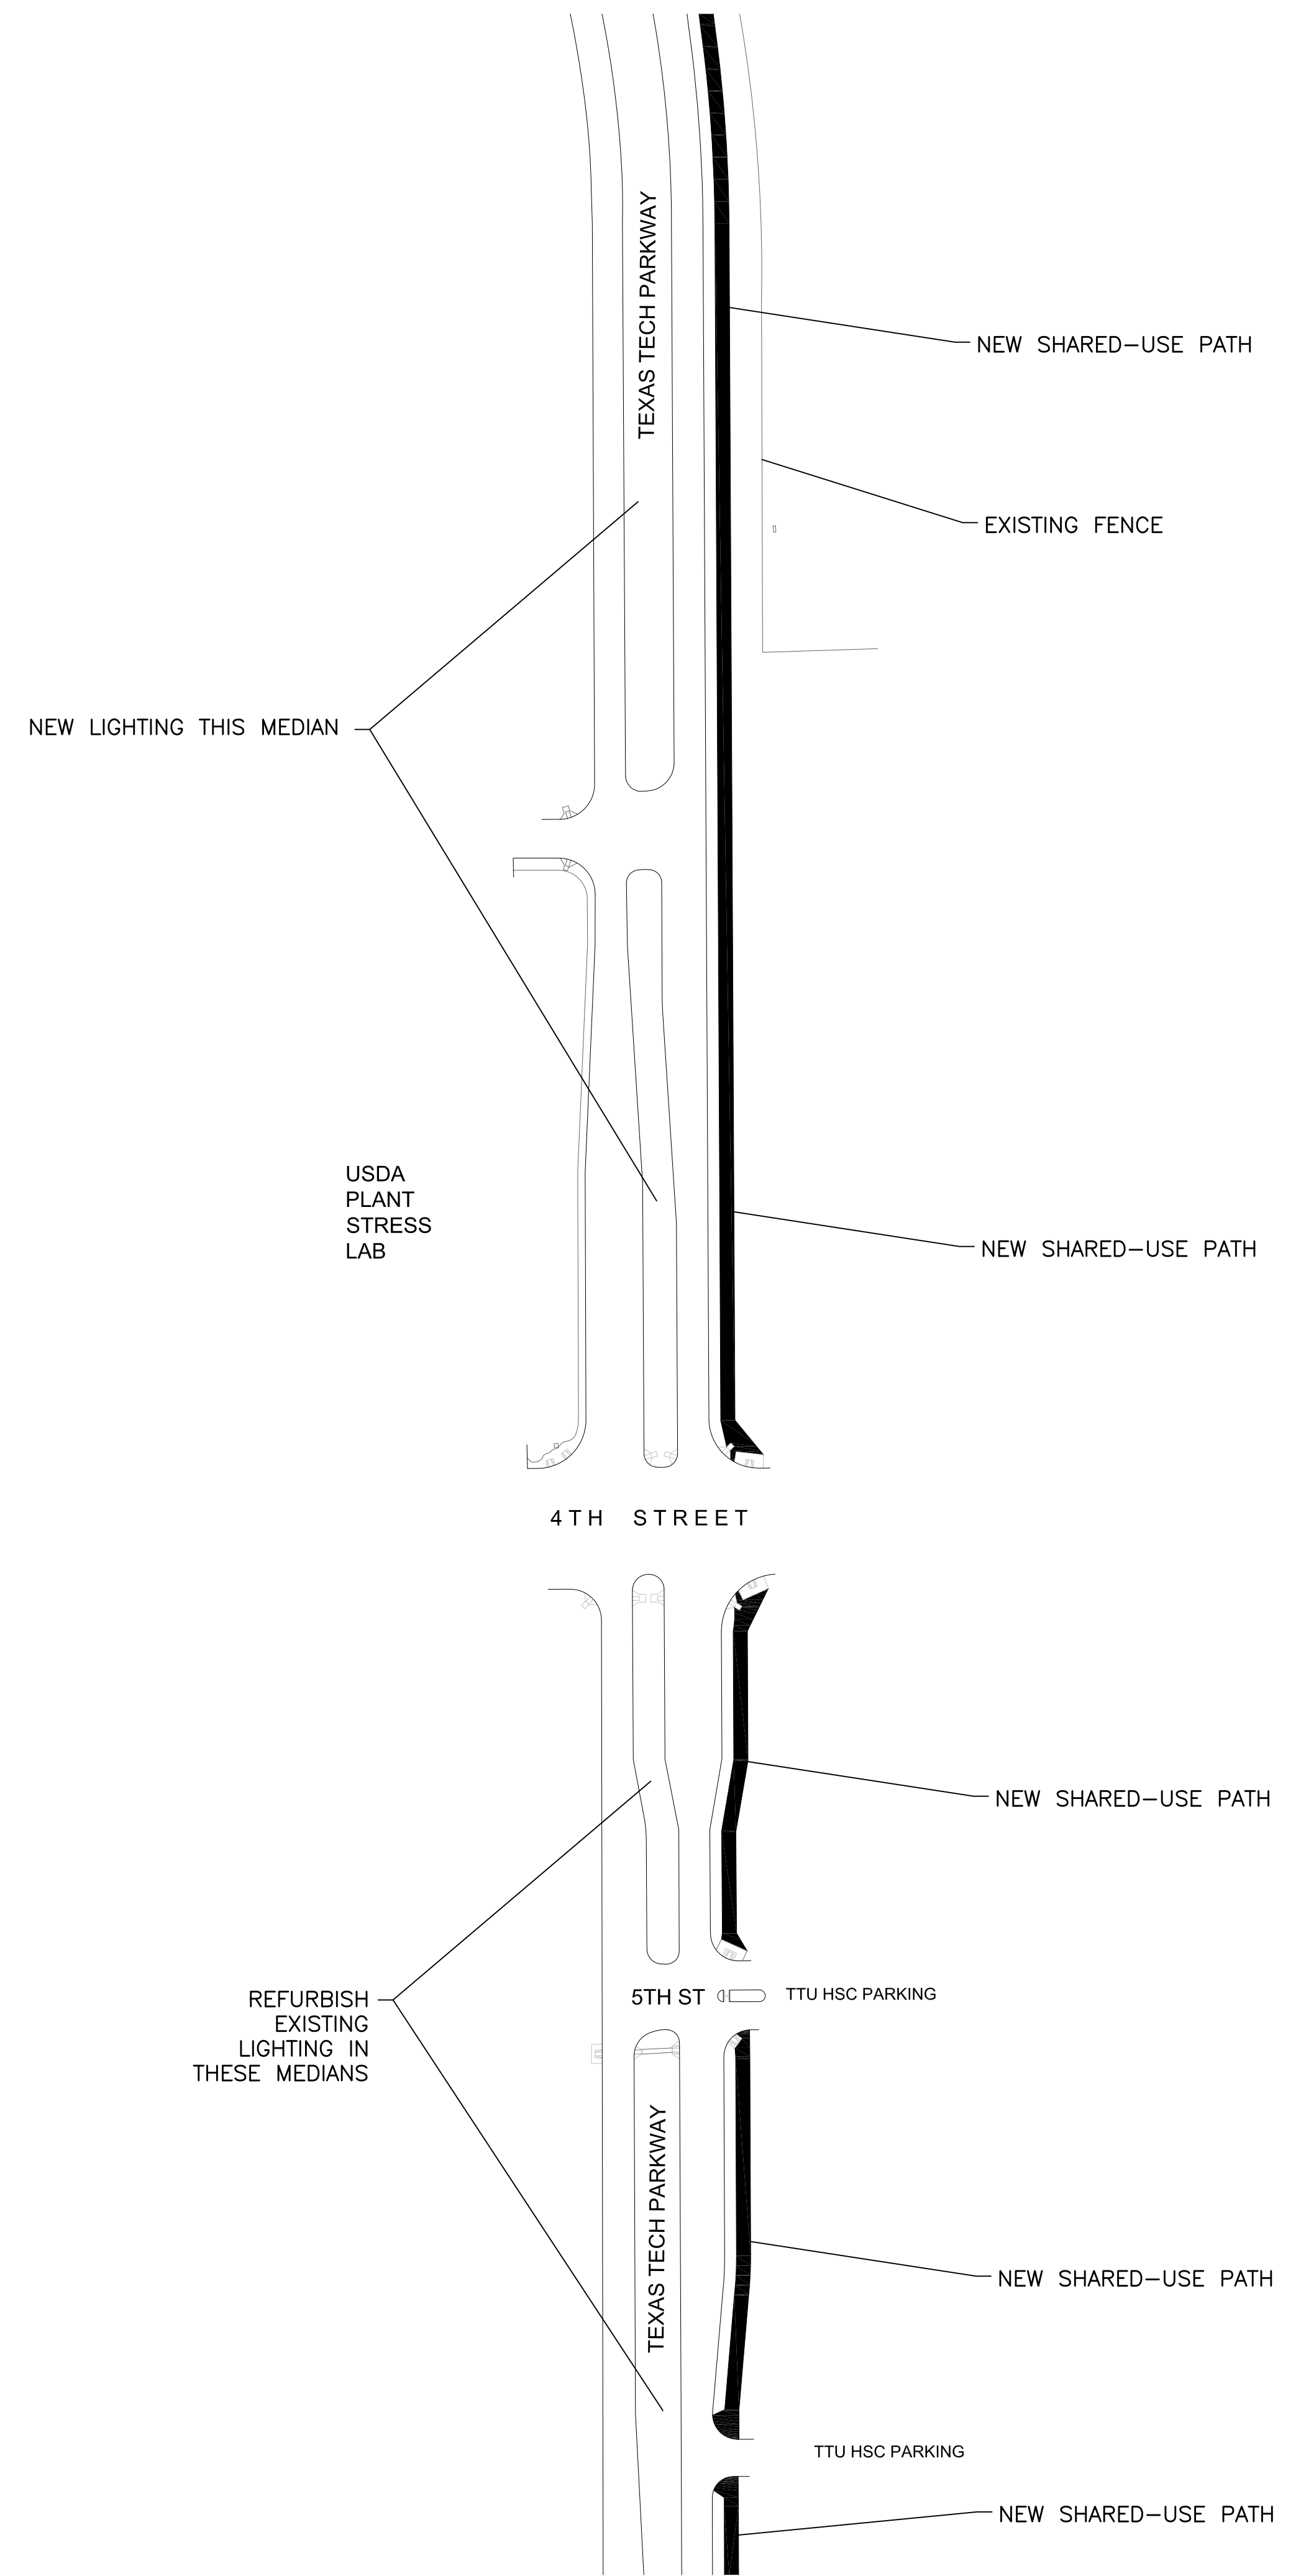

INSET C

SCALE: 1" = 100'

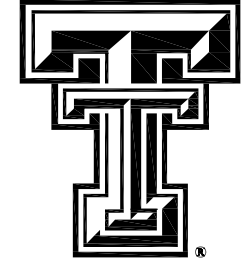

TEXAS TECH UNIVERSITY
TEXAS TECH PARKWAY
PROPOSED LIGHTING AND SHARED-USE PATHWAY


Operations Division
Engineering Services
Physical Plant Bldg - Suite 3
Texas Tech University
Lubbock, TX 79409
(P) (806) 742-2761
(F) (806) 742-0147
Mailing Address:
PO BOX 43142
LUBBOCK, TX 79409
on campus: MS3142

PM: LD NAUGHER
PROJECT #: 23-24495
ISSUE DATE: NOVEMBER 2022
REVISIONS:

NUMBER & TITLE:



C-102

FILE LOCATION: C:\Users\ldn\OneDrive - Texas Tech University\TTU Projects\Parkway Lighting\Drawings\TTU Parkway Proposed Lighting-Path Plan.dwg
PLOT USER: Naugher, L.D.
PLOT DATE: 2022/11/17 11:21:51 AM

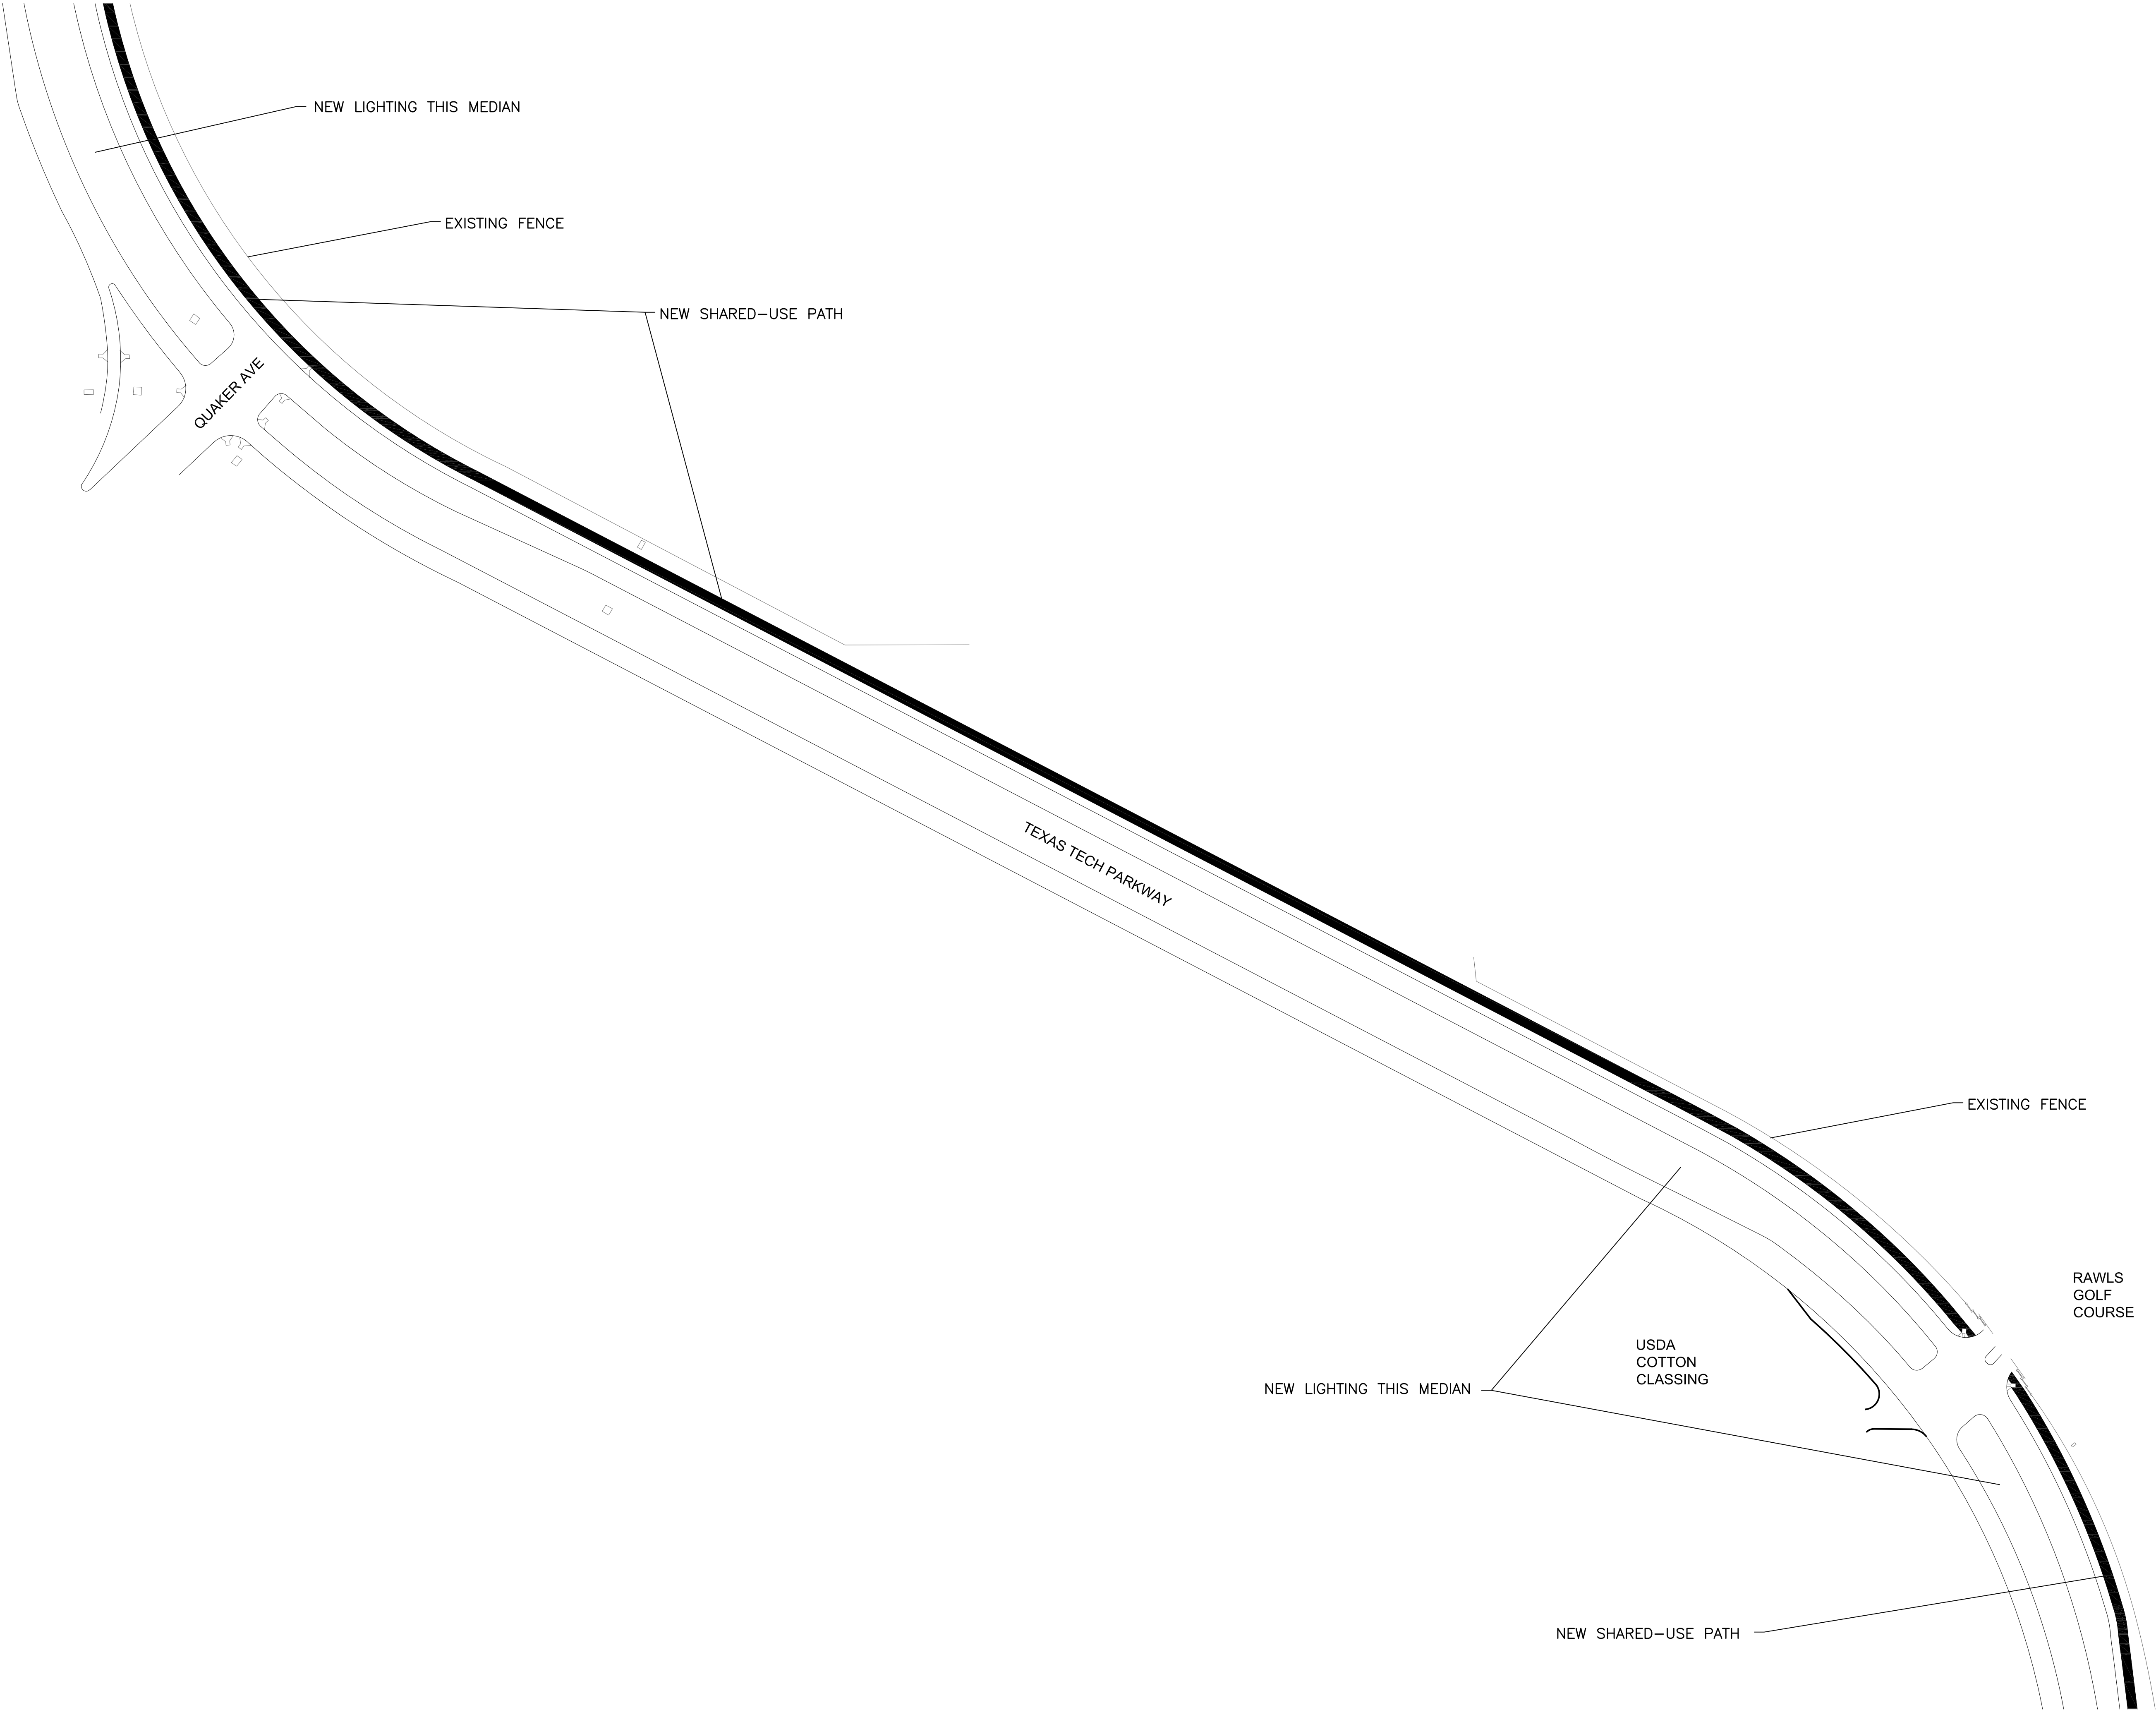

INSET D

SCALE: 1" = 100'

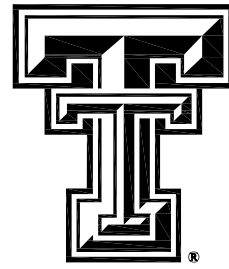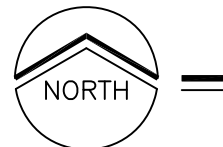

TEXAS TECH UNIVERSITY
TEXAS TECH PARKWAY
PROPOSED LIGHTING AND
SHARED-USE PATHWAY

**Operations Division
Engineering Services**

Mailing Address:
PO BOX 43142
LUBBOCK, TX 79409
on campus: MS3142


Physical Plant Bldg - Suite 3
Texas Tech University
(P) (806) 742-2761
(F) (806) 742-0147

PM: LD NAUGHER
PROJECT #: 23-24495
ISSUE DATE: NOVEMBER 2022
REVISIONS:


NUMBER & TITLE:

C-103

PLOT DATE: 2022/11/17 11:26:35 AM PLOT USER: Naugher, L.D. FILE LOCATION: C:\Users\lNaugher\OneDrive - Texas Tech University\TTU Projects\Parkway Lighting\Drawings\TTU Parkway Proposed Lighting-Path Plan.dwg

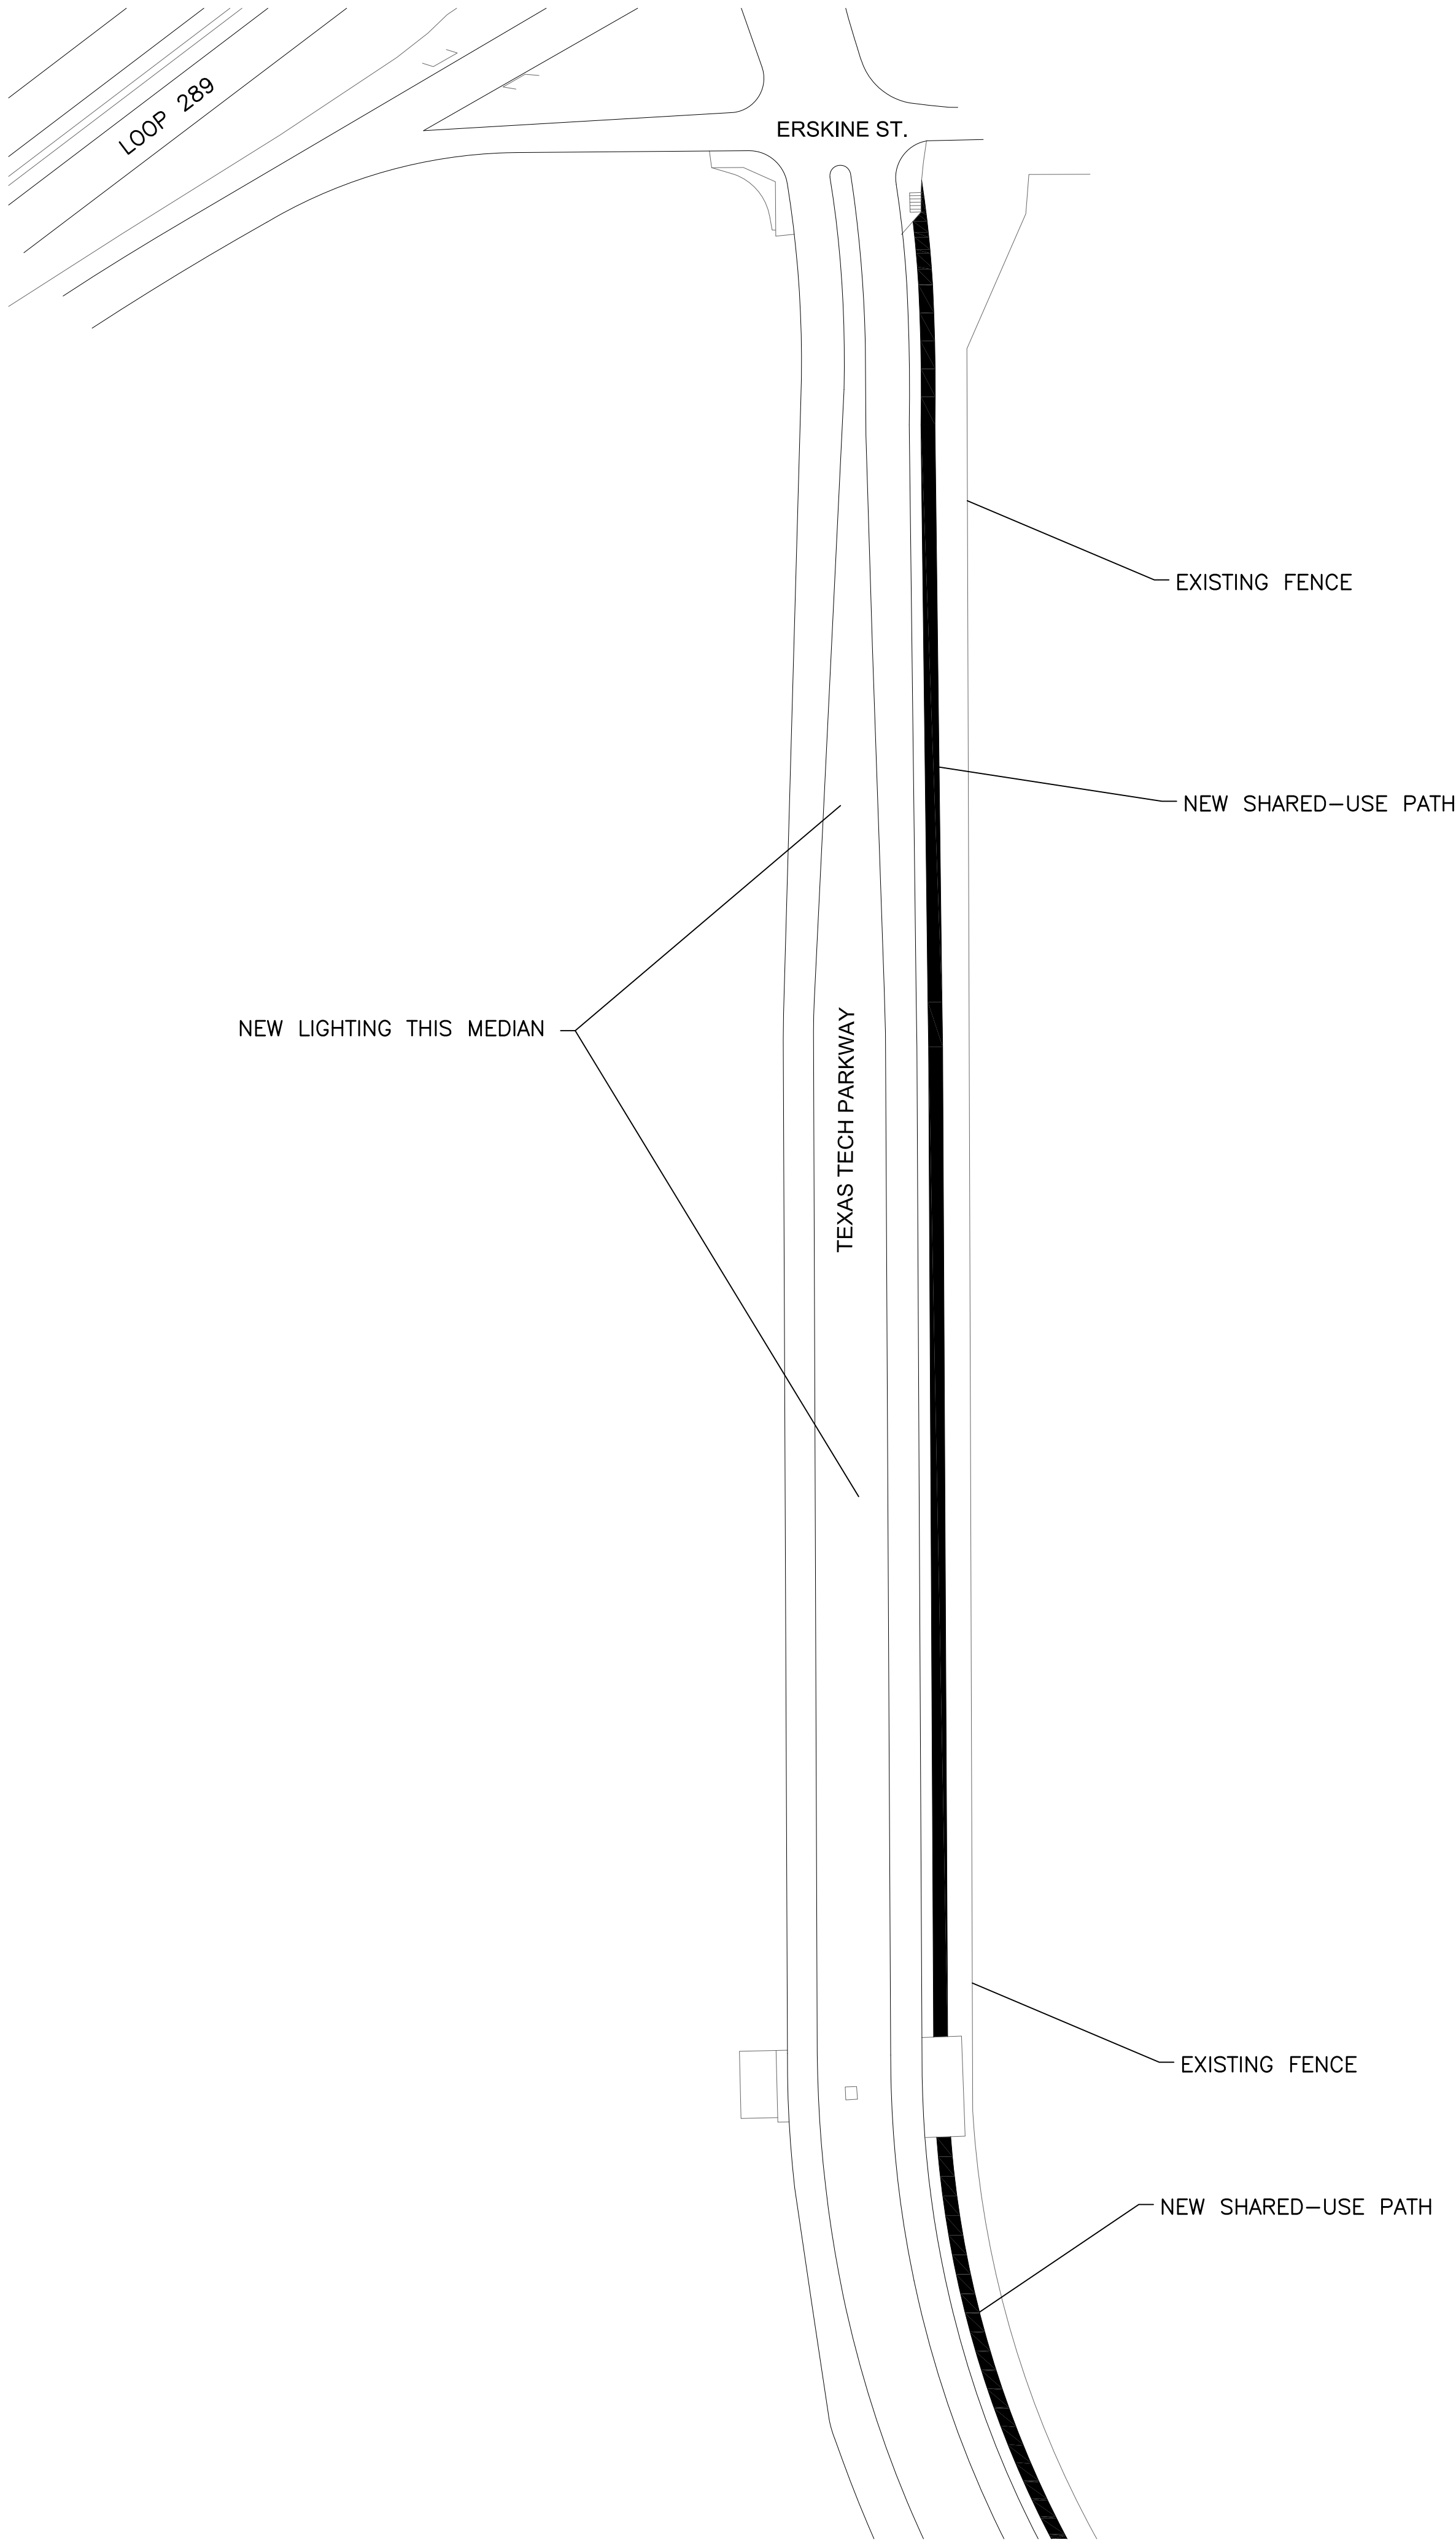

INSET E
SCALE: 1" = 100'

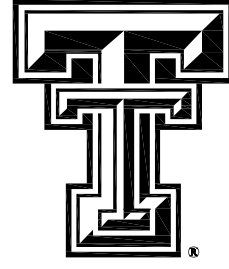

TEXAS TECH UNIVERSITY
TEXAS TECH PARKWAY
PROPOSED LIGHTING AND
SHARED-USE PATHWAY

Operations Division
Engineering Services

Mailing Address:
PO BOX 43142
LUBBOCK, TX 79409
on campus: MS3142


Physical Plant Bldg - Suite 3
Texas Tech University
(P) (806) 742-2761
(F) (806) 742-0147

PM: LD NAUGHER
PROJECT #: 23-24495
ISSUE DATE: NOVEMBER 2022
REVISIONS:


NUMBER & TITLE:

C-104


FILE LOCATION: C:\Users\lhaughe\OneDrive - Texas Tech University\TTU Projects\Pathway Lighting\Drawings\TTU Pathway Proposed Lighting\Path Plan.dwg
PLOT USER: Naughe, L.D.
PLOT DATE: 2022/11/30 10:35:09 AM

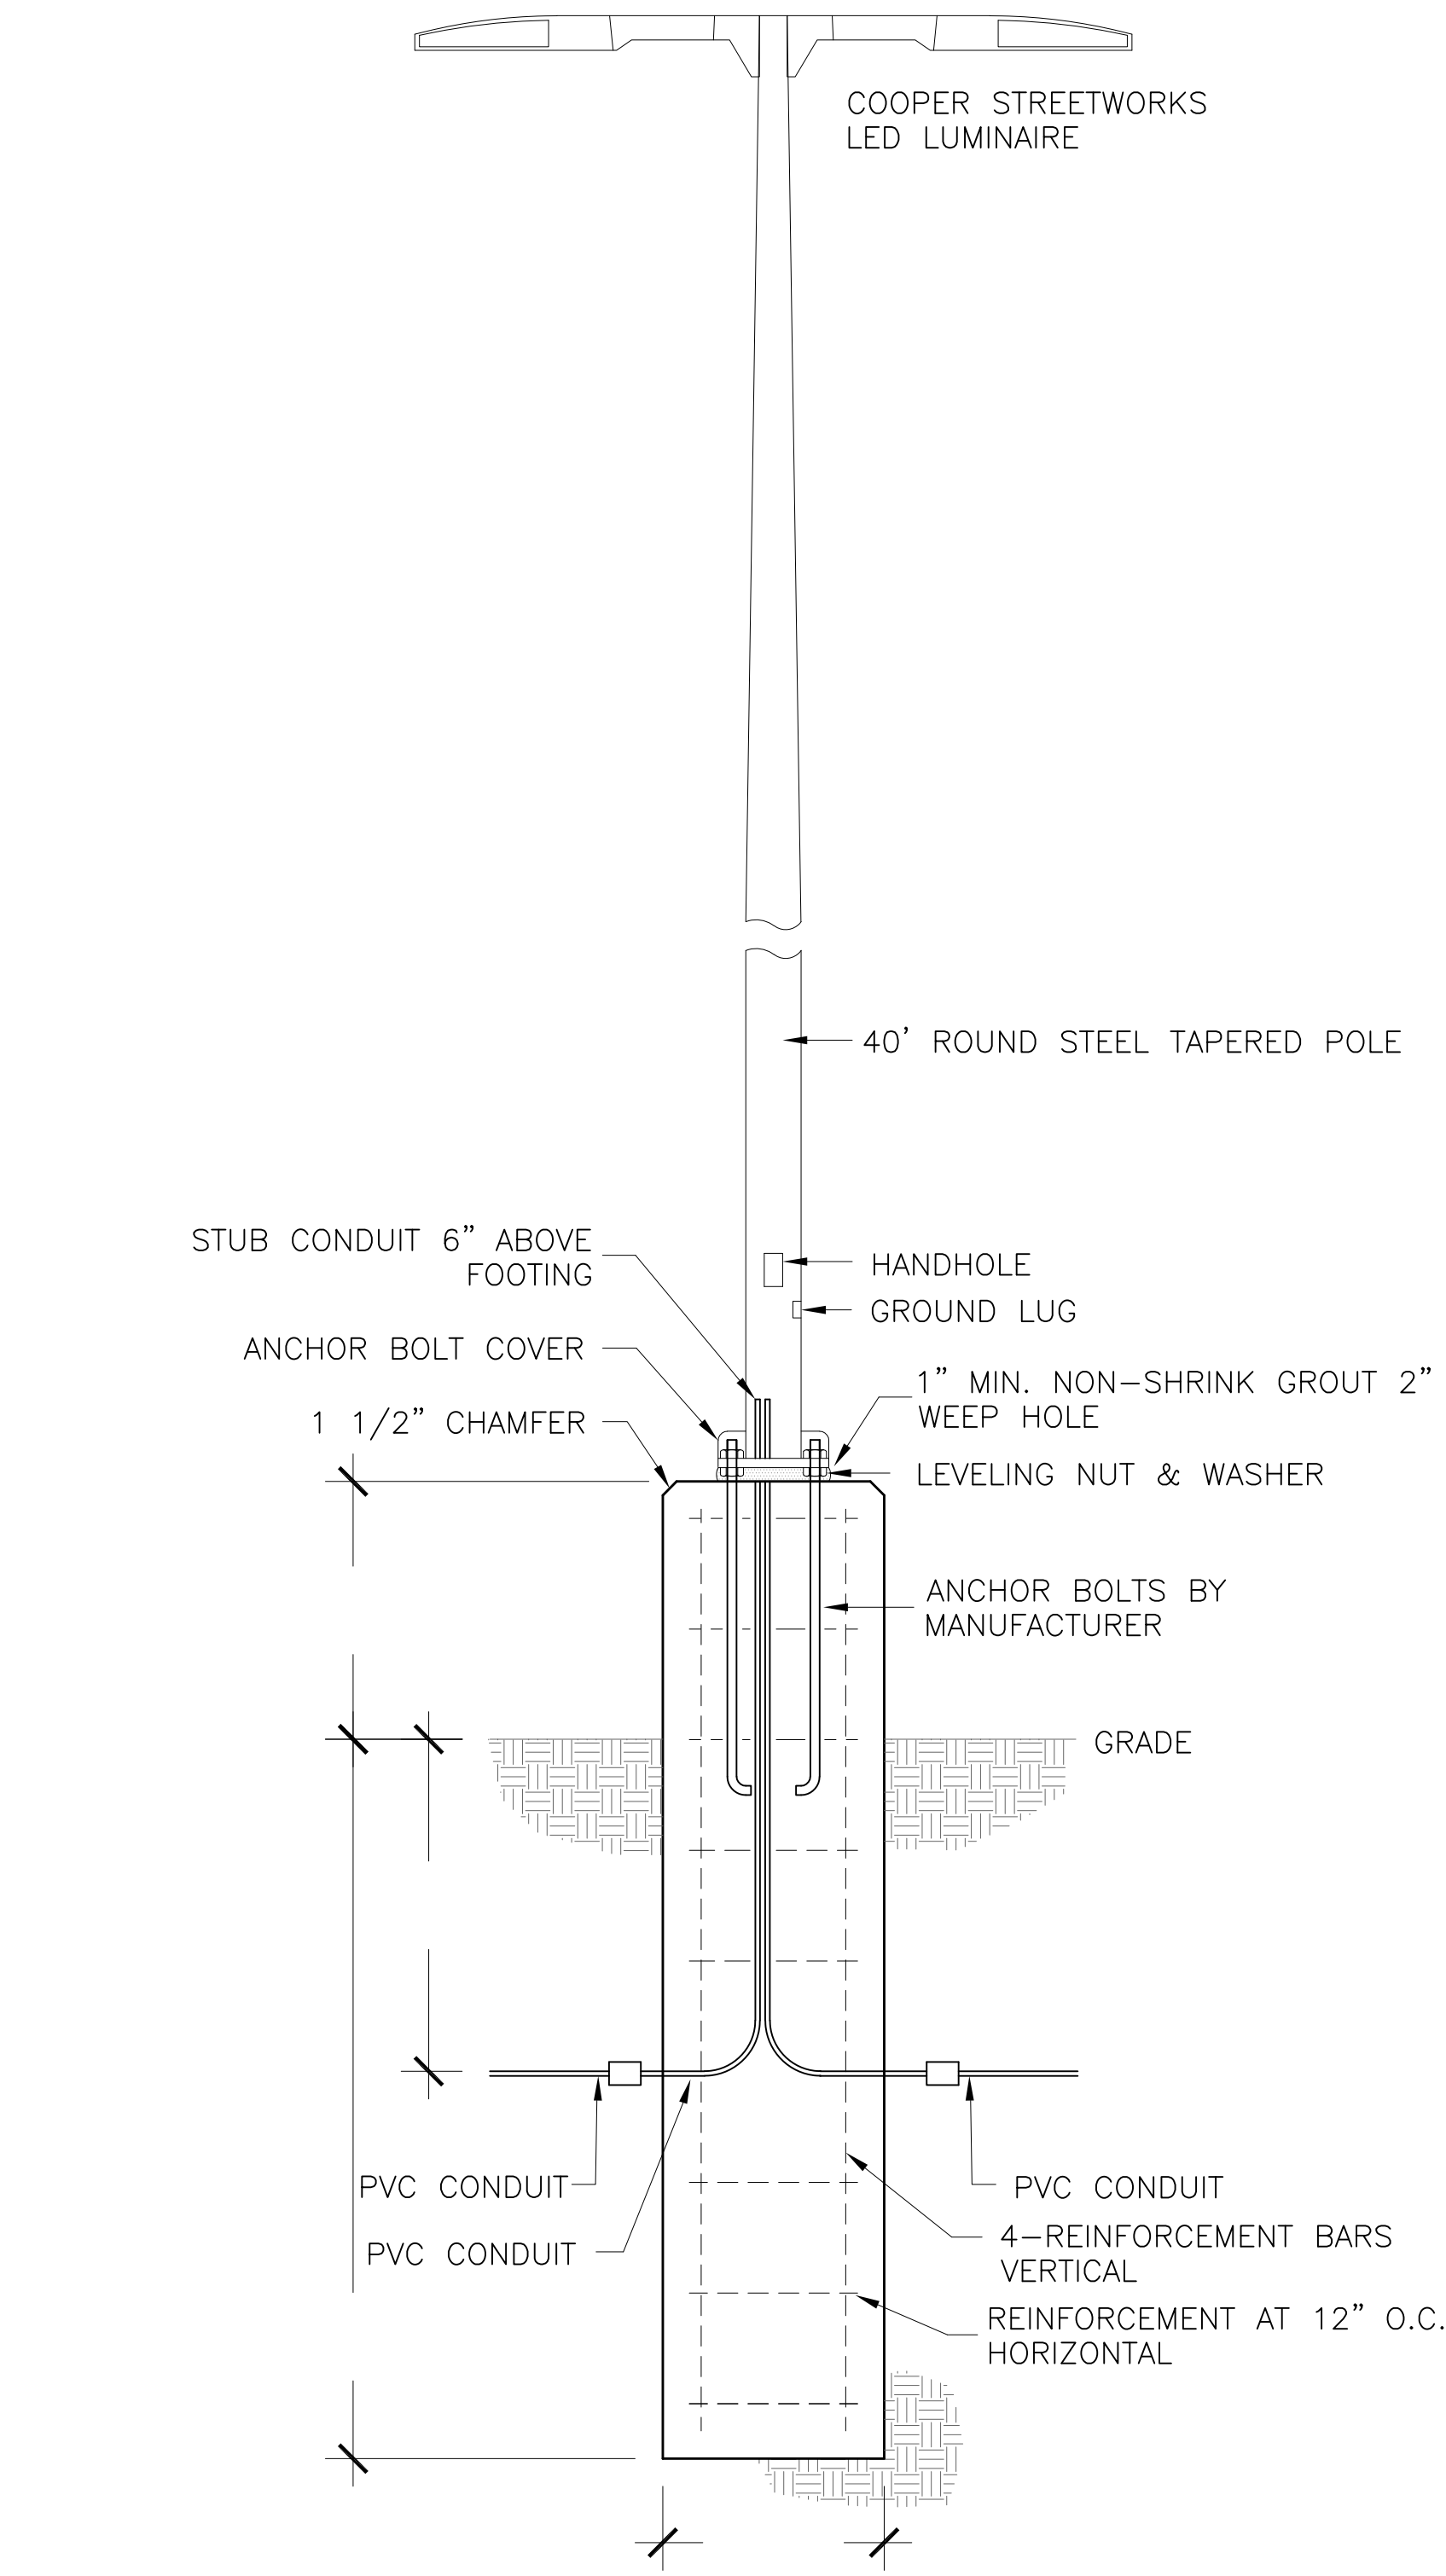

MEDIAN LIGHTING ELEVATION
SCALE: NONE

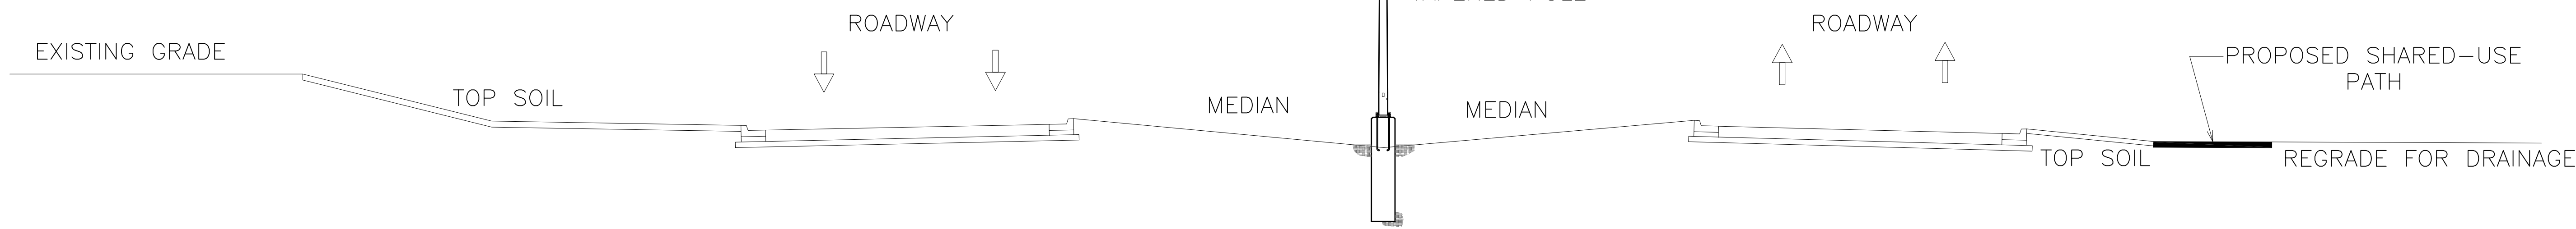

ROADWAY / SHARED-USE PATH SECTION
SCALE: NONE

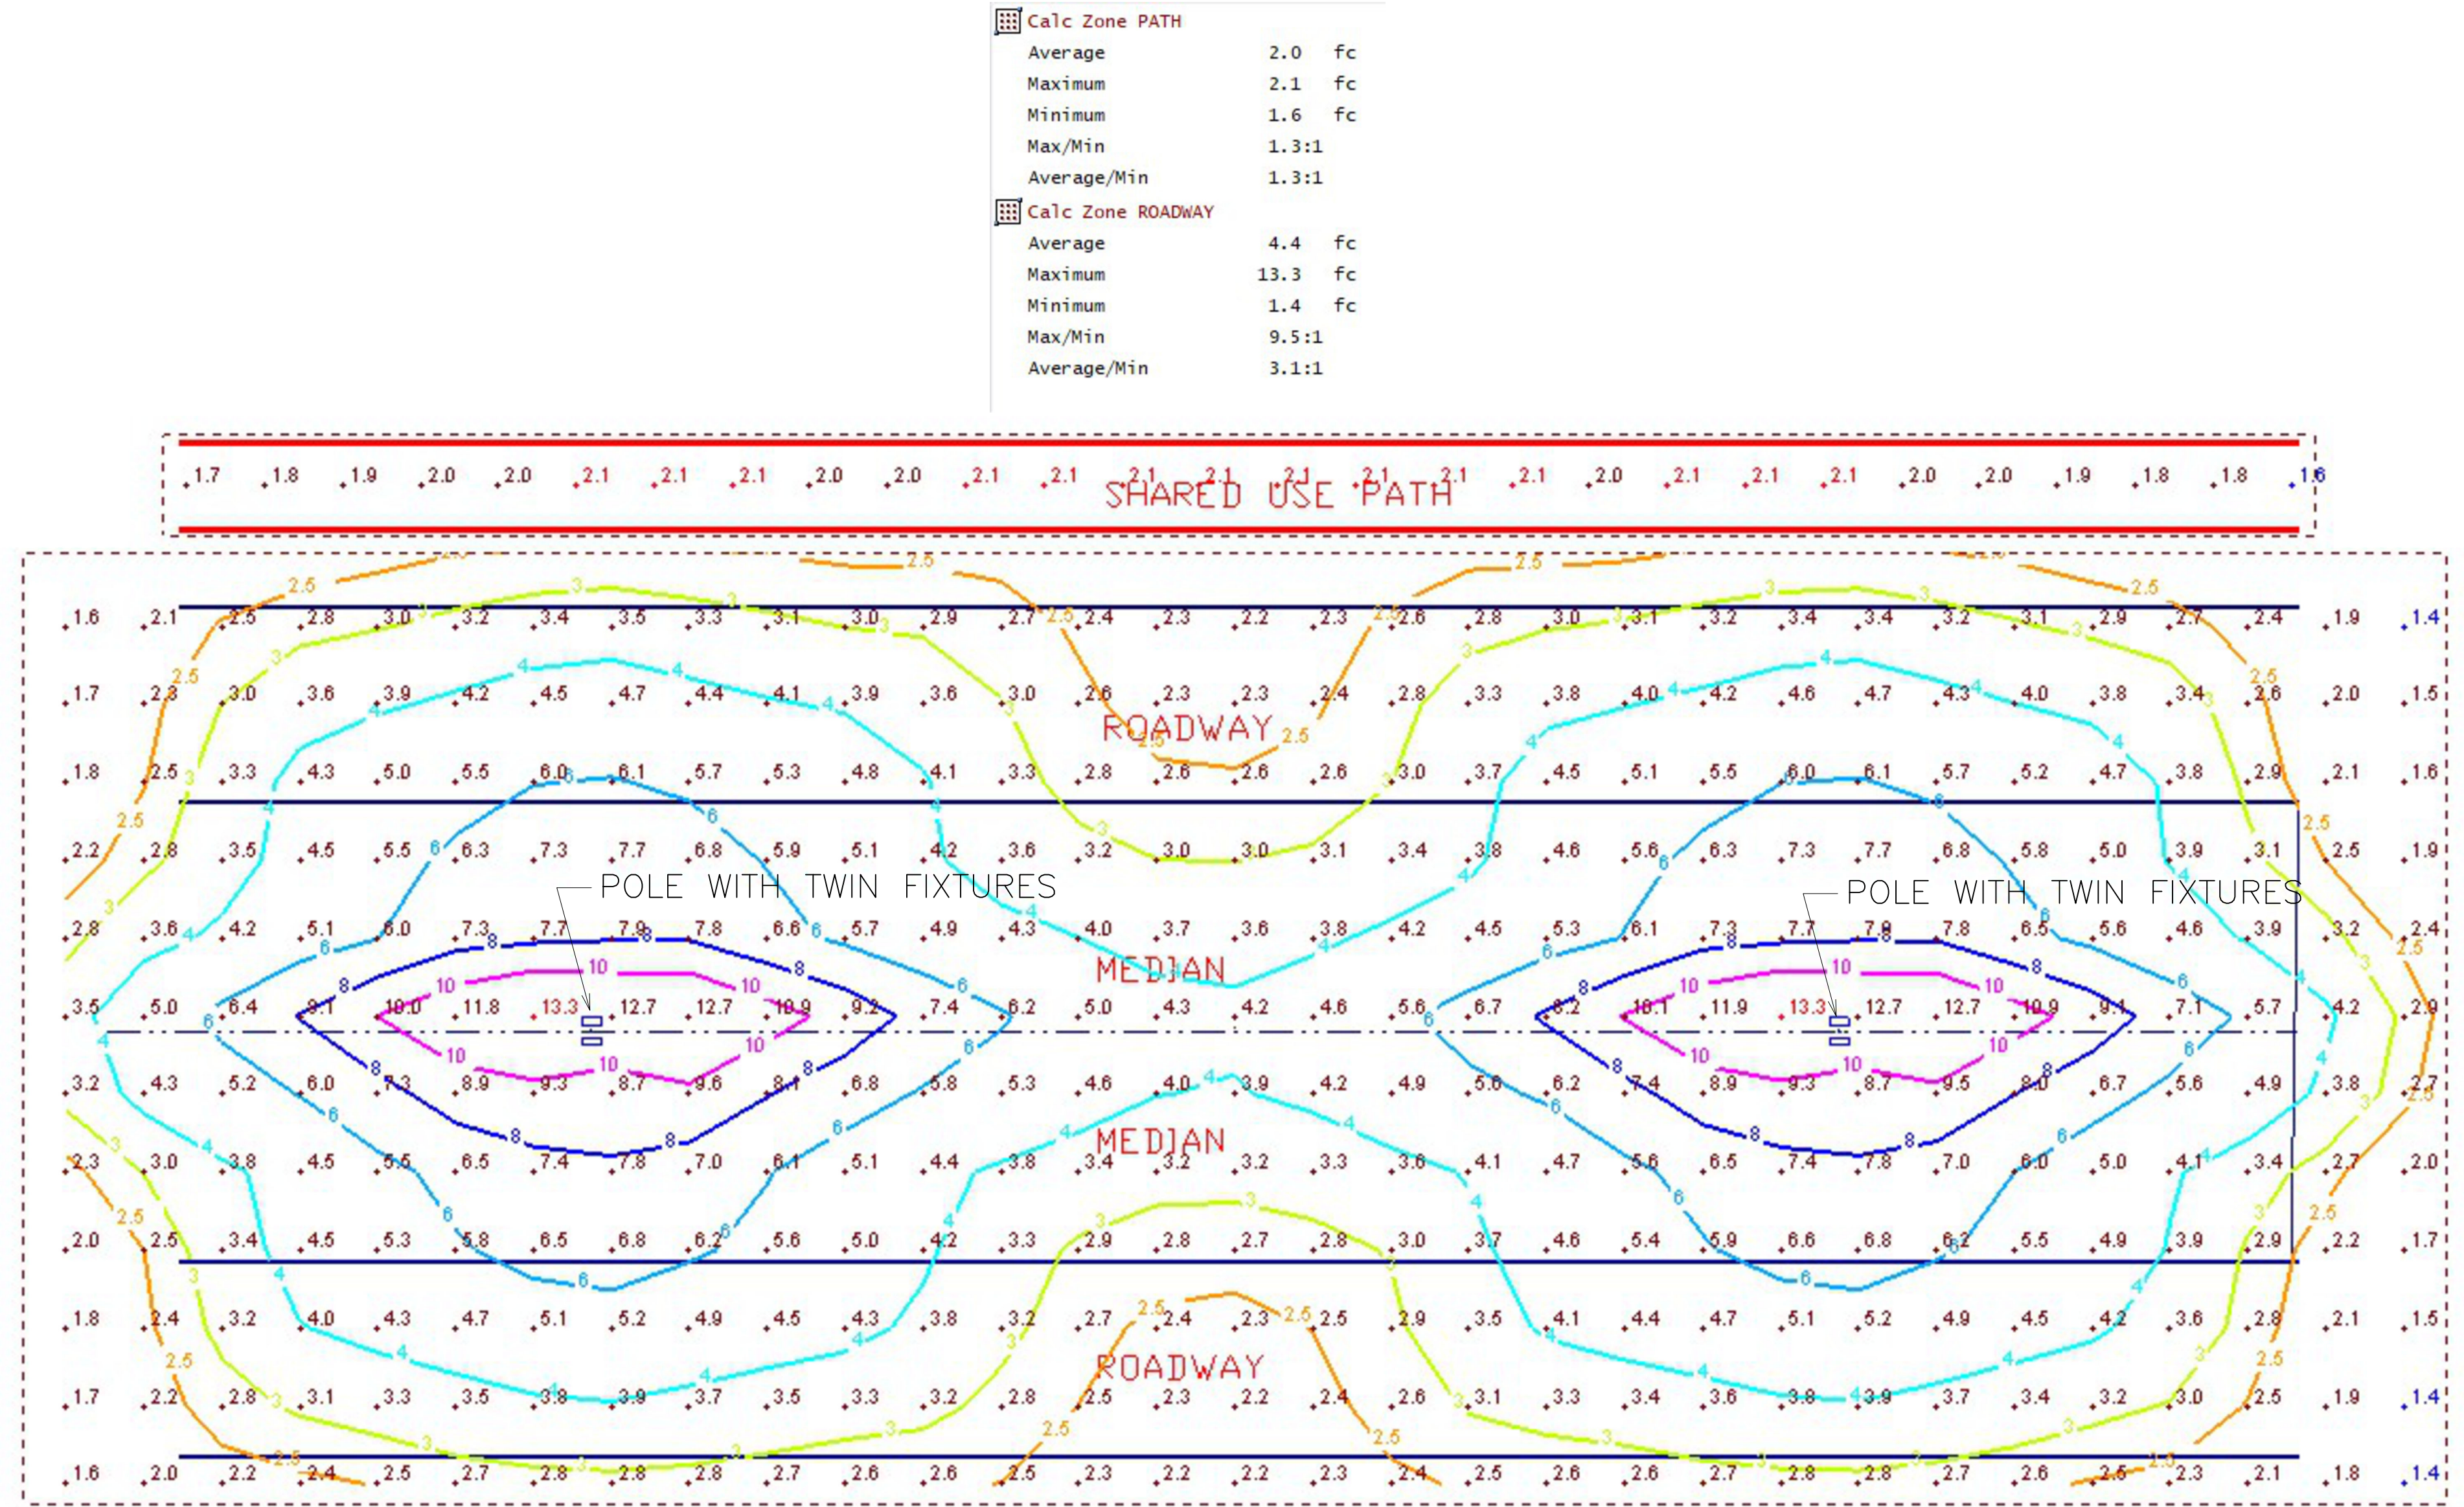

LIGHTING CALCULATIONS (FOOTCANDLES)
SCALE: NONE

Calc Zone PATH		
Average	2.0	fc
Maximum	2.1	fc
Minimum	1.6	fc
Max/Min	1.3:1	
Average/Min	1.3:1	
Calc Zone ROADWAY		
Average	4.4	fc
Maximum	13.3	fc
Minimum	1.4	fc
Max/Min	9.5:1	
Average/Min	3.1:1	

TEXAS TECH UNIVERSITY
TEXAS TECH PARKWAY
PROPOSED LIGHTING AND
SHARED-USE PATHWAY

Operations Division
Engineering Services

Mailing Address:
PO BOX 43142
LUBBOCK, TX 79409
on campus: MS3142

Physical Plant Bldg - Suite 3
Texas Tech University
(P) (806) 742-2761
(F) (806) 742-0147

PM: LD NAUGHE
PROJECT #: 23-24495
ISSUE DATE: NOVEMBER 2022
REVISIONS:

NUMBER & TITLE:
C-105